


COOK # 3  
Lewis Burleson, Inc.  
Unit O 660' FSL-1905' FEL  
Section 28-T25S-R37E  
Elevation: 3001' GL

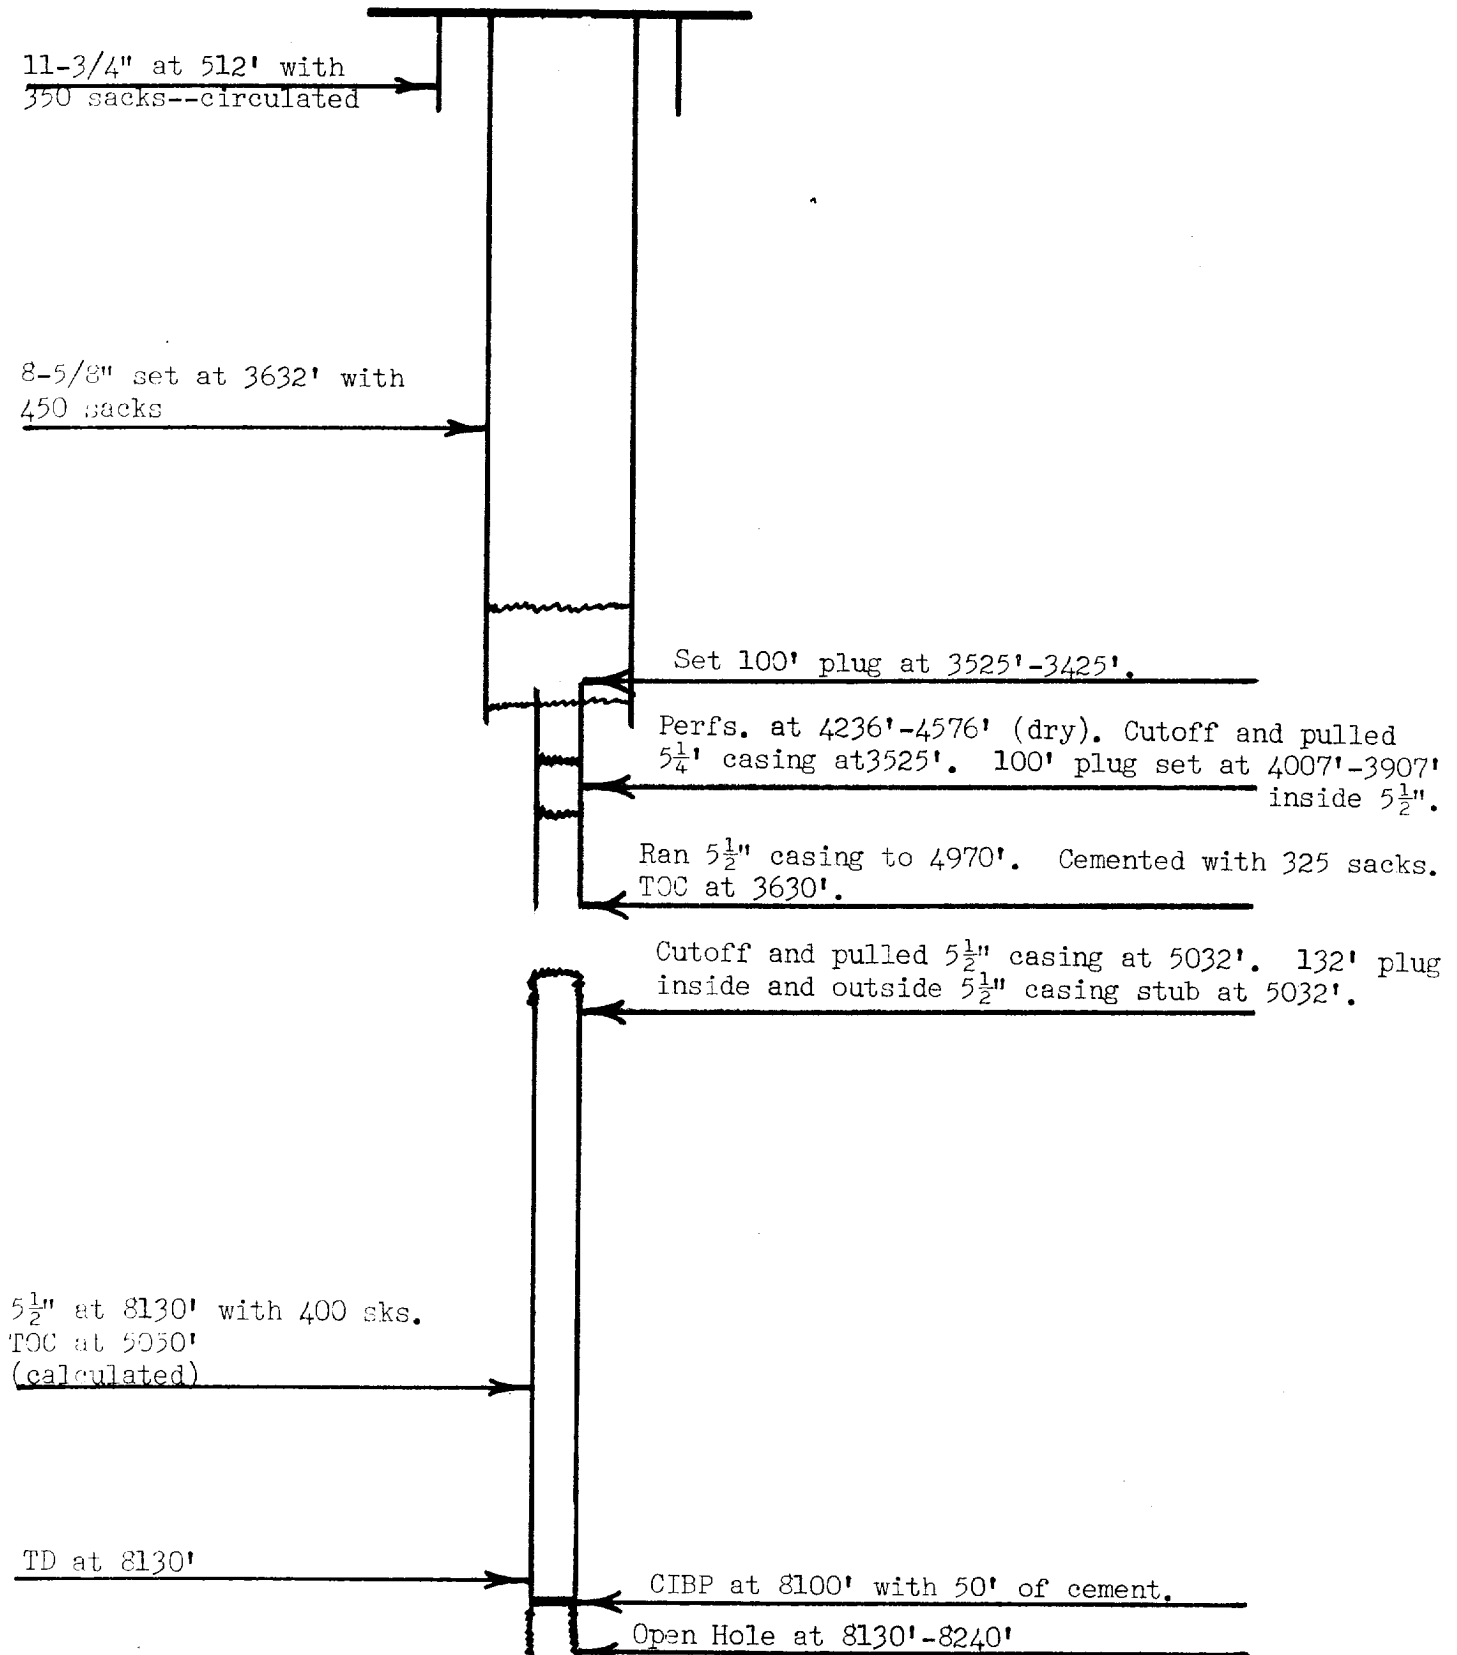

Well is presently temporarily abandoned.