
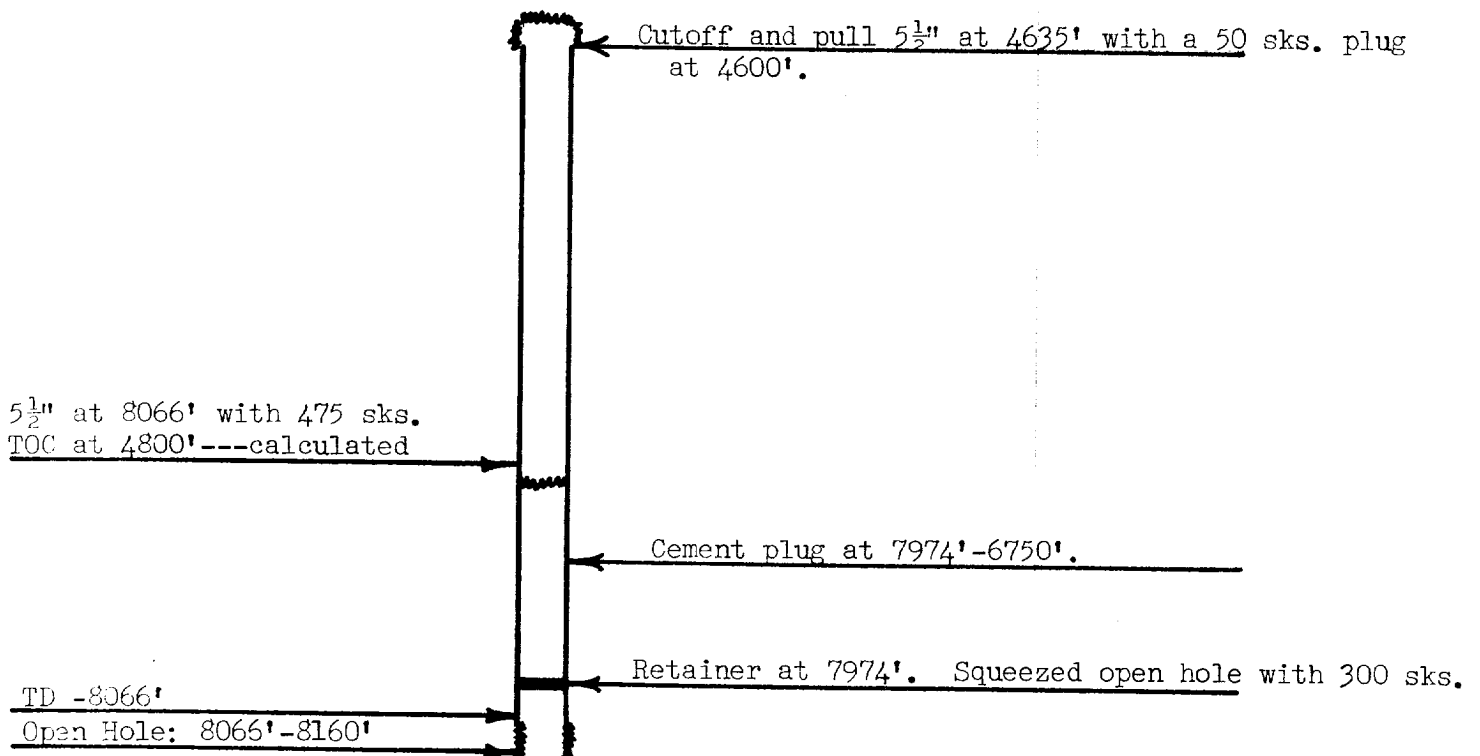
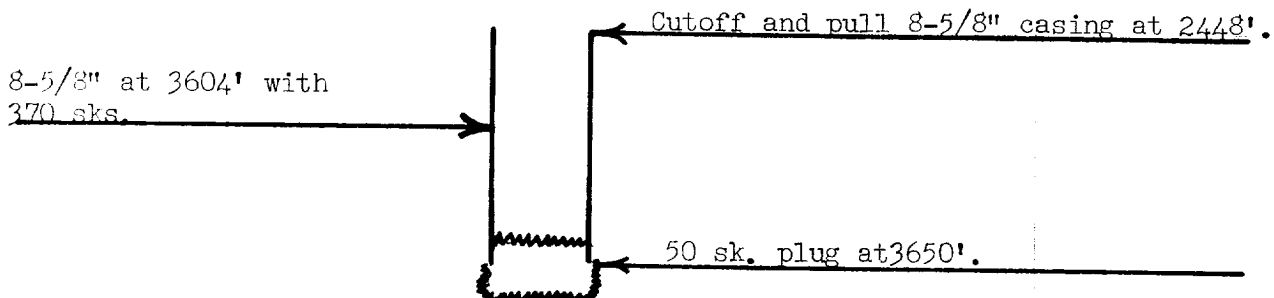


U.S. CROSBY #1
 Greathouse and Lovelady Oil & Gas Co. Inc.
 Unit N 660' FSL-1980' FWL
 Section 28-T25S-R37E
 Elevation: 3007' GL

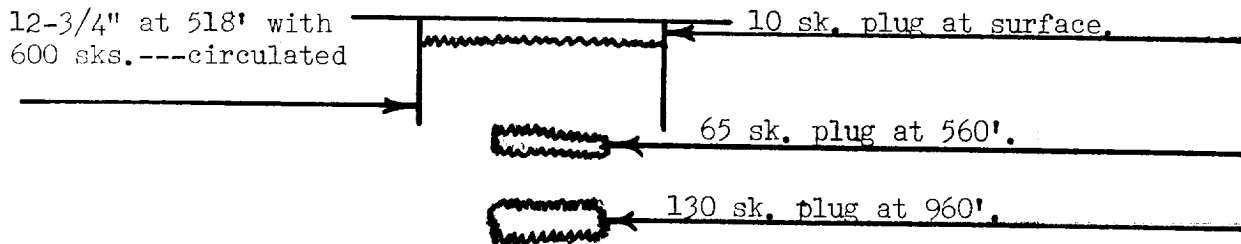

Drilled in 1973. Originally a Crosby Devonian well.