


DIAGRAMMATIC SKETCH SHOWING
DUAL COMPLETION INSTALLATION

HOBBS OFFICE OCC

1960 AUG 1 AM 10:08

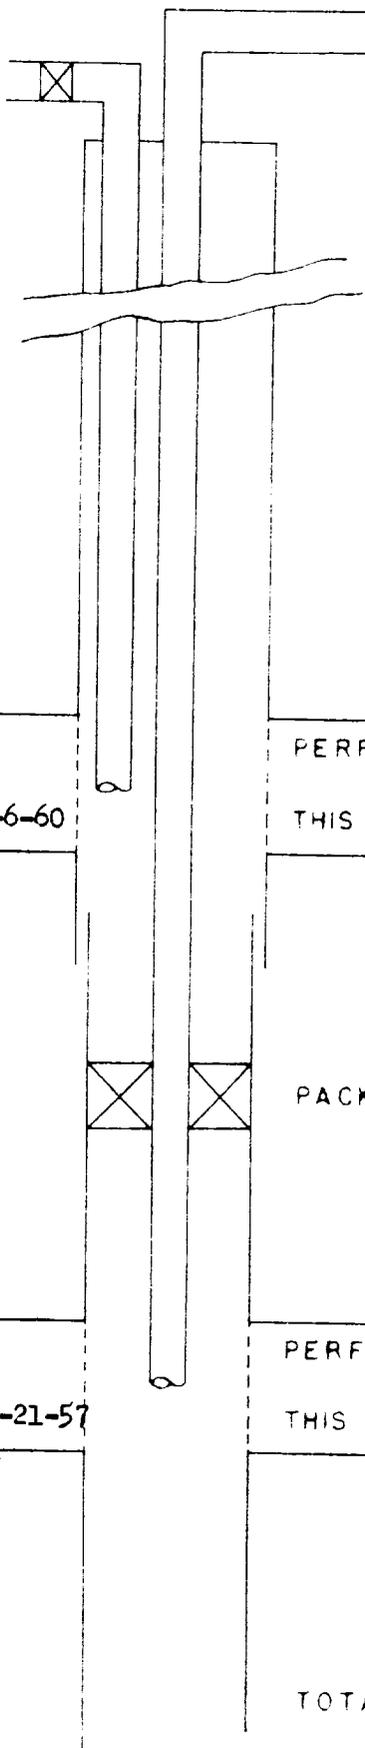

TOP AT 3608' FEET
NAME: Queen
COMPLETION THIS ZONE: 7-6-60
BOTTOM AT 4123' FEET

PERFORATED 3832' - 3846' FEET
THIS ZONE PRODUCED THRU 2 1/16" OD Tubing

PACKER SET AT 6550' FEET

TOP AT 6600' FEET
NAME: Drinkard
COMPLETION THIS ZONE: 1-21-57
BOTTOM AT 6900' FEET

PERFORATED: 6662' - 6896' FEET
THIS ZONE PRODUCED THRU: 2 1/16" & 2-3/8" Tbg.

5 1/2" SET AT 6900' FEET
TOTAL WELL DEPTH 6900' FEET

COMPANY SINCLAIR OIL & GAS COMPANY
LEASE J. H. McClure WELL No. 20 -
FIELD Dollarhide Drinkard & Dollarhide Queen
DATE July 28, 1960