


DIAGRAMMATIC SKETCH SHOWING DUAL COMPLETION INSTALLATION

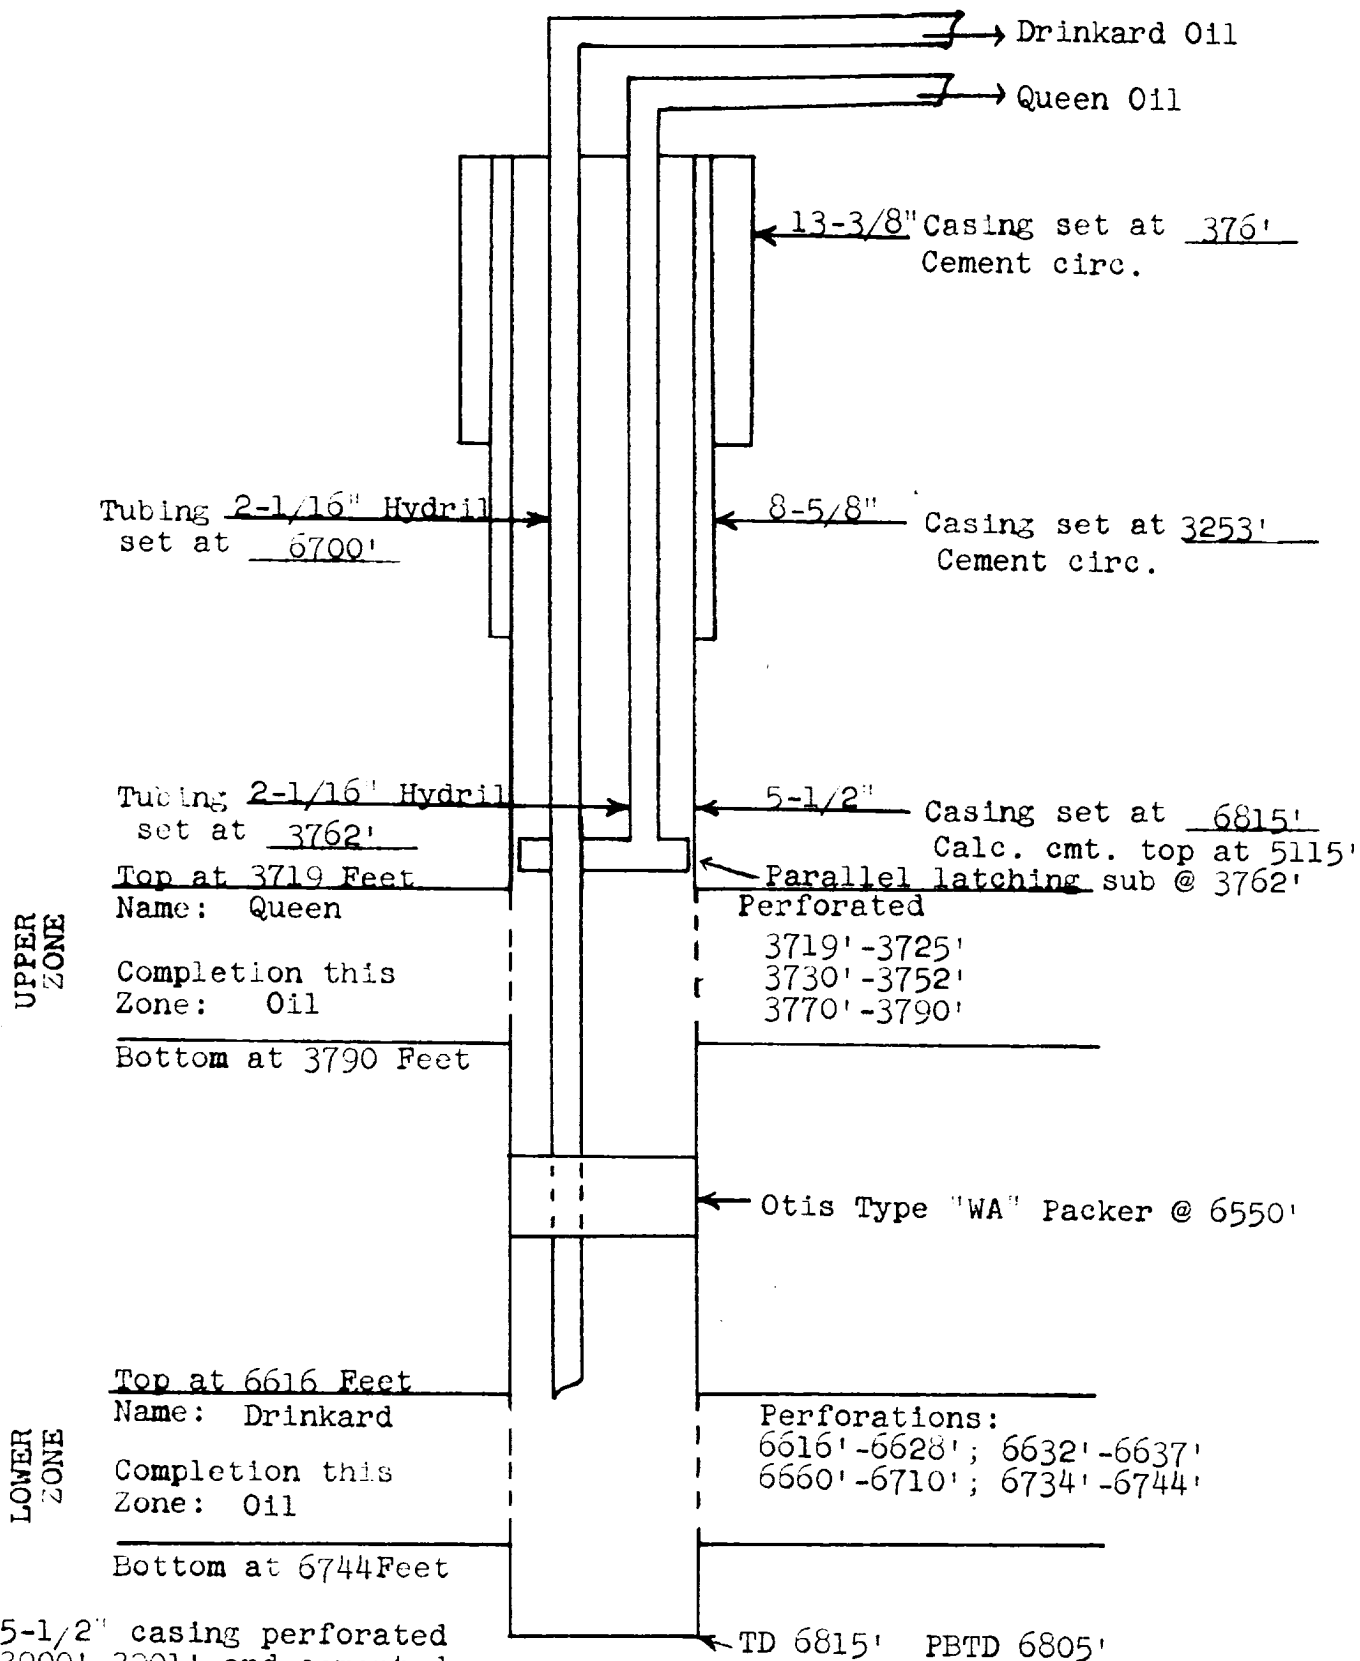

Note: 5-1/2" casing perforated 3900'-3901' and cemented with 198 sacks. Perforated 3809'-10' and 3629'-30'. Squeezed 3809'-10' with 150 sacks. Squeezed 3629'-30' with 150 sacks.

COMPANY: TEXACO Inc.

LEASE: W. L. Stephen Estate Well No. 1

FIELD: Dollarhide Drinkard and Dollarhide Queen

DATE: October 14, 1960