


DIAGRAMMATIC SKETCH SHOWING FINAL COMPLETION INSTALLATION
(PROPOSED)

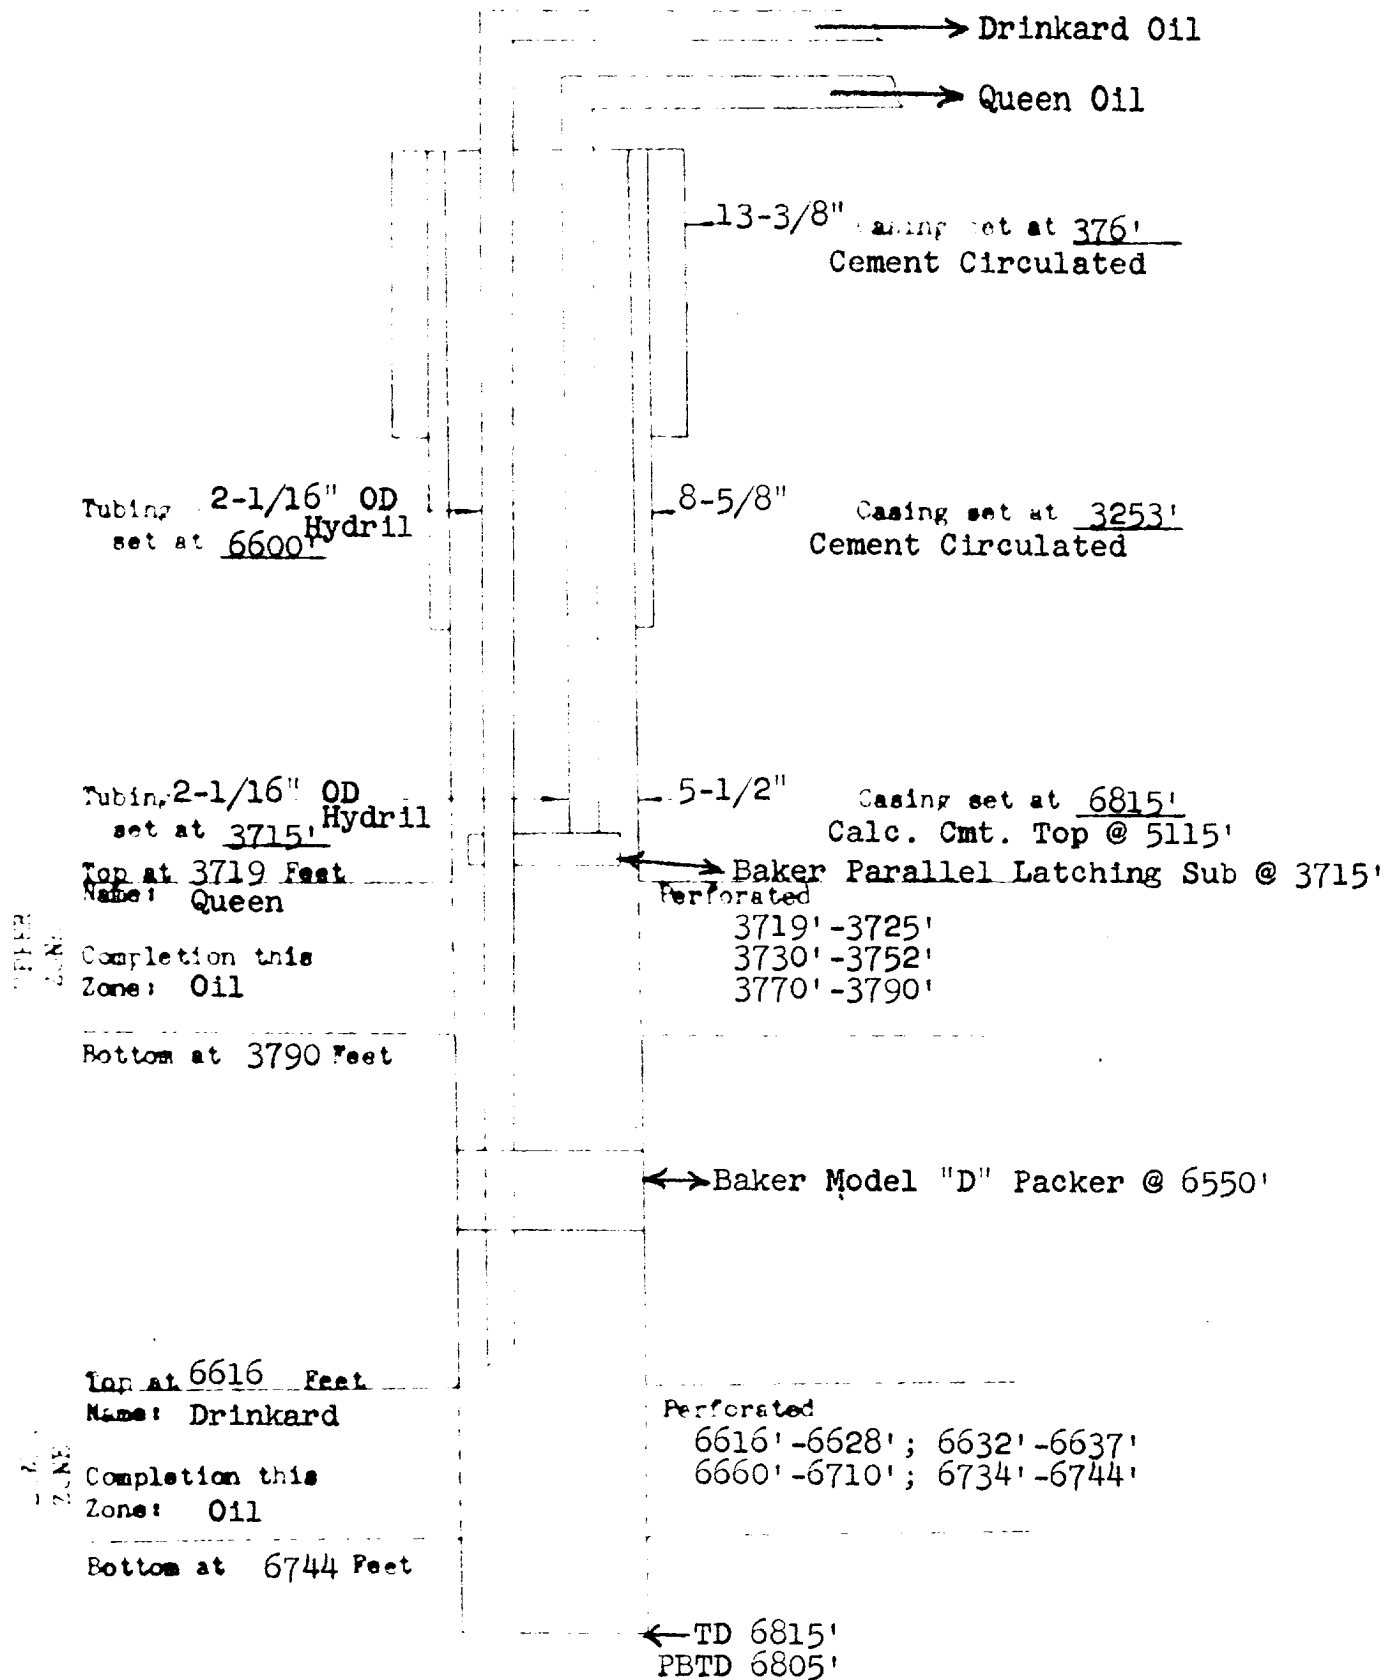

Note: Production casing to be cemented over Queen section by conventional cementing and block squeezing.

COMPANY: TEXACO Inc.
LEASE: W. L. Stephen Estate Well No. 1
FIELD: Dollarhide Drinkard and Dollarhide Queen
DATE: May 4, 1960