


ILLEGIBLE

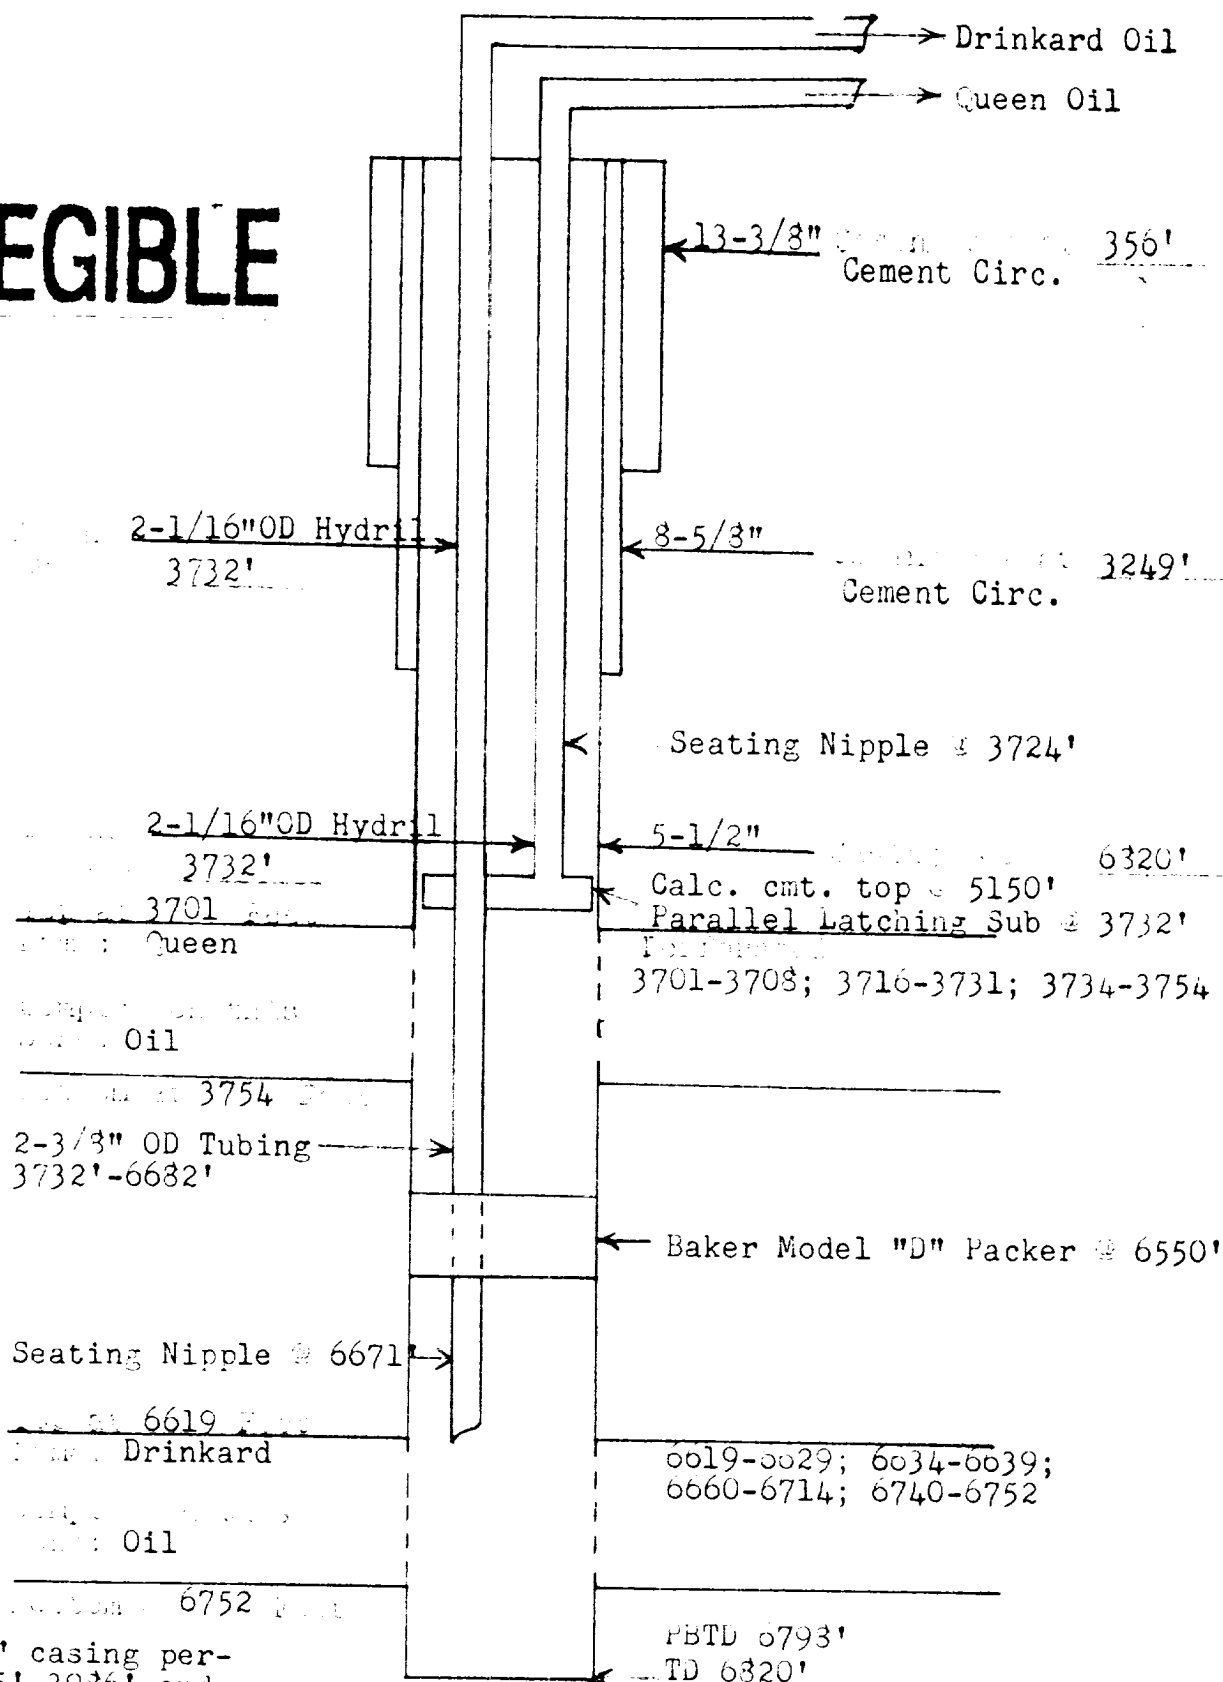

Note: 5-1/2" casing perforated 3985'-3986' and cemented with 200 sacks. Perforated at 3770'-3771' and squeezed with 200 sacks. Perforated 3620'-3621' and squeezed with 200 sacks.

COMPANY: TEXACO Inc.
 LEASE: W. L. Stephen Estate Well No. 2
 FIELD: Dollarhide Drinkard and Dollarhide Queen
 DATE: 7-11-60