


DIAGRAMMATIC SKETCH OF TRIPLE COMPLETION INSTALLATION (TUBINGLESS)

NOTE: Production strings to be cemented down Drinkard and Blinebry strings with 300 sx Incon, 4% Gel. Paddock string to be bull plugged. Cement to tie into intermediate casing.

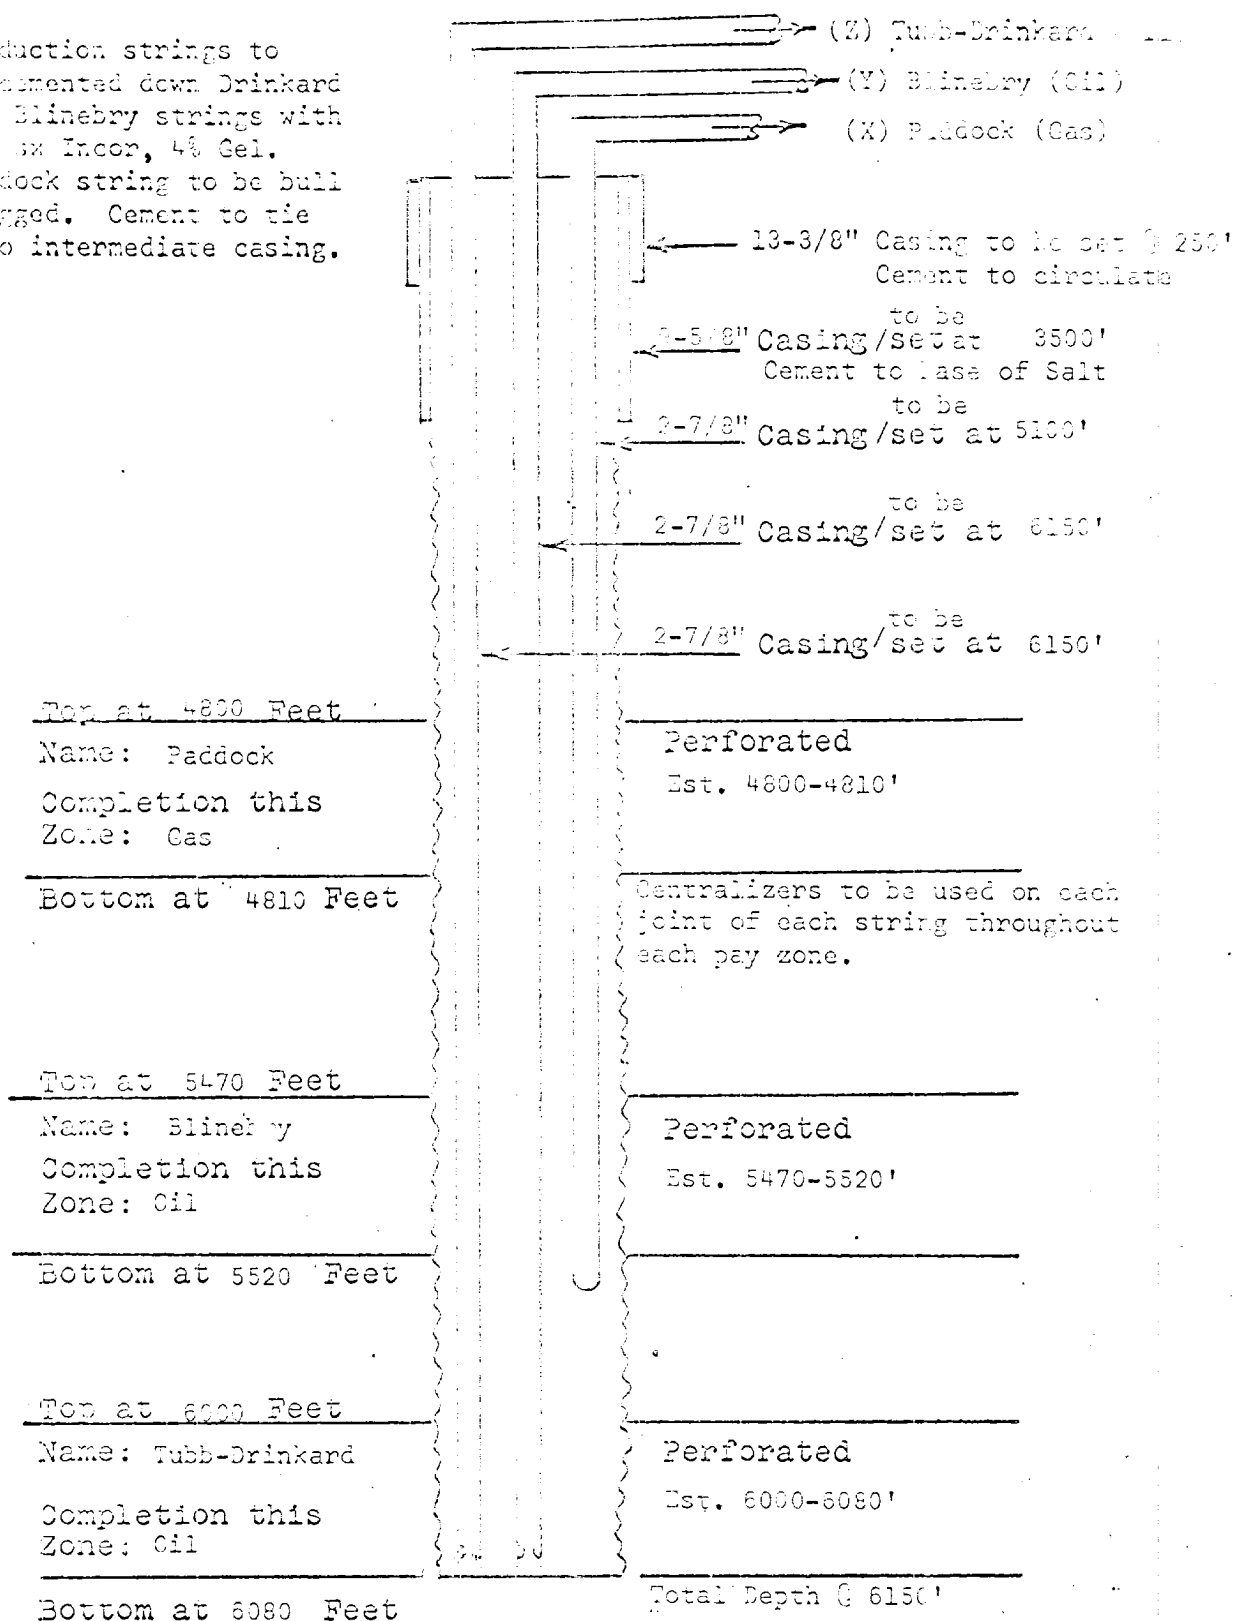

TEKACO Inc.

LEASE: State of New Mexico "BZ" (NCT-10) Well No. 2
FIELD: Justis (Paddock-Gas) & North Justis (Drinkard & Blinebry)
DATE: June 24, 1963