


Ida Wimbrey No. 15

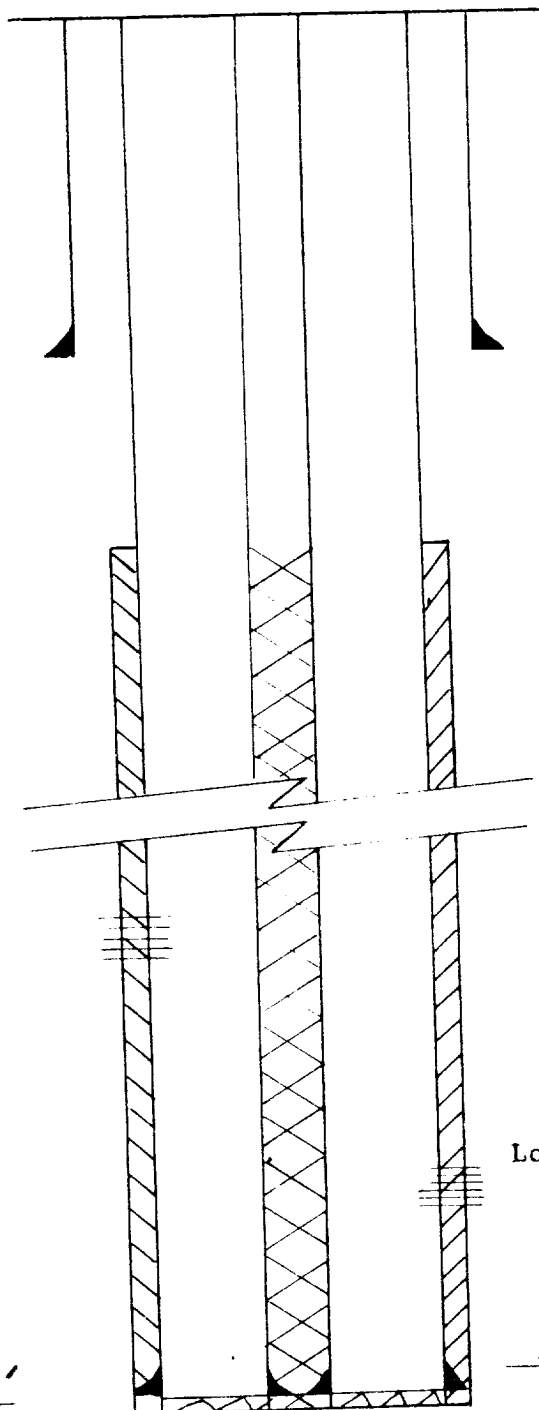

8 5/8 Casing @ 854'

550 Sx Cement

Top Cement 2098'

Upper Zone

Longhorn Mottos
2946' to 3177'

Lower Zone

Blindery
5363' to 5434'

2 1/2 Casing @ 5496'

2 1/2 Casing @ 5507'

Total Depth 5510'

AMERADA PETROLEUM CORPORATION

Ida Wimbrey No. 15

Date: 1-16-63