


DIAGRAMMATIC SKETCH SHOWING DUAL COMPLETION INSTALLATION (TUBINGLESS)

Note: The two strings of production casing were cemented with 850 sx. Cl. "C", 4 % gel. Top cement at 200'

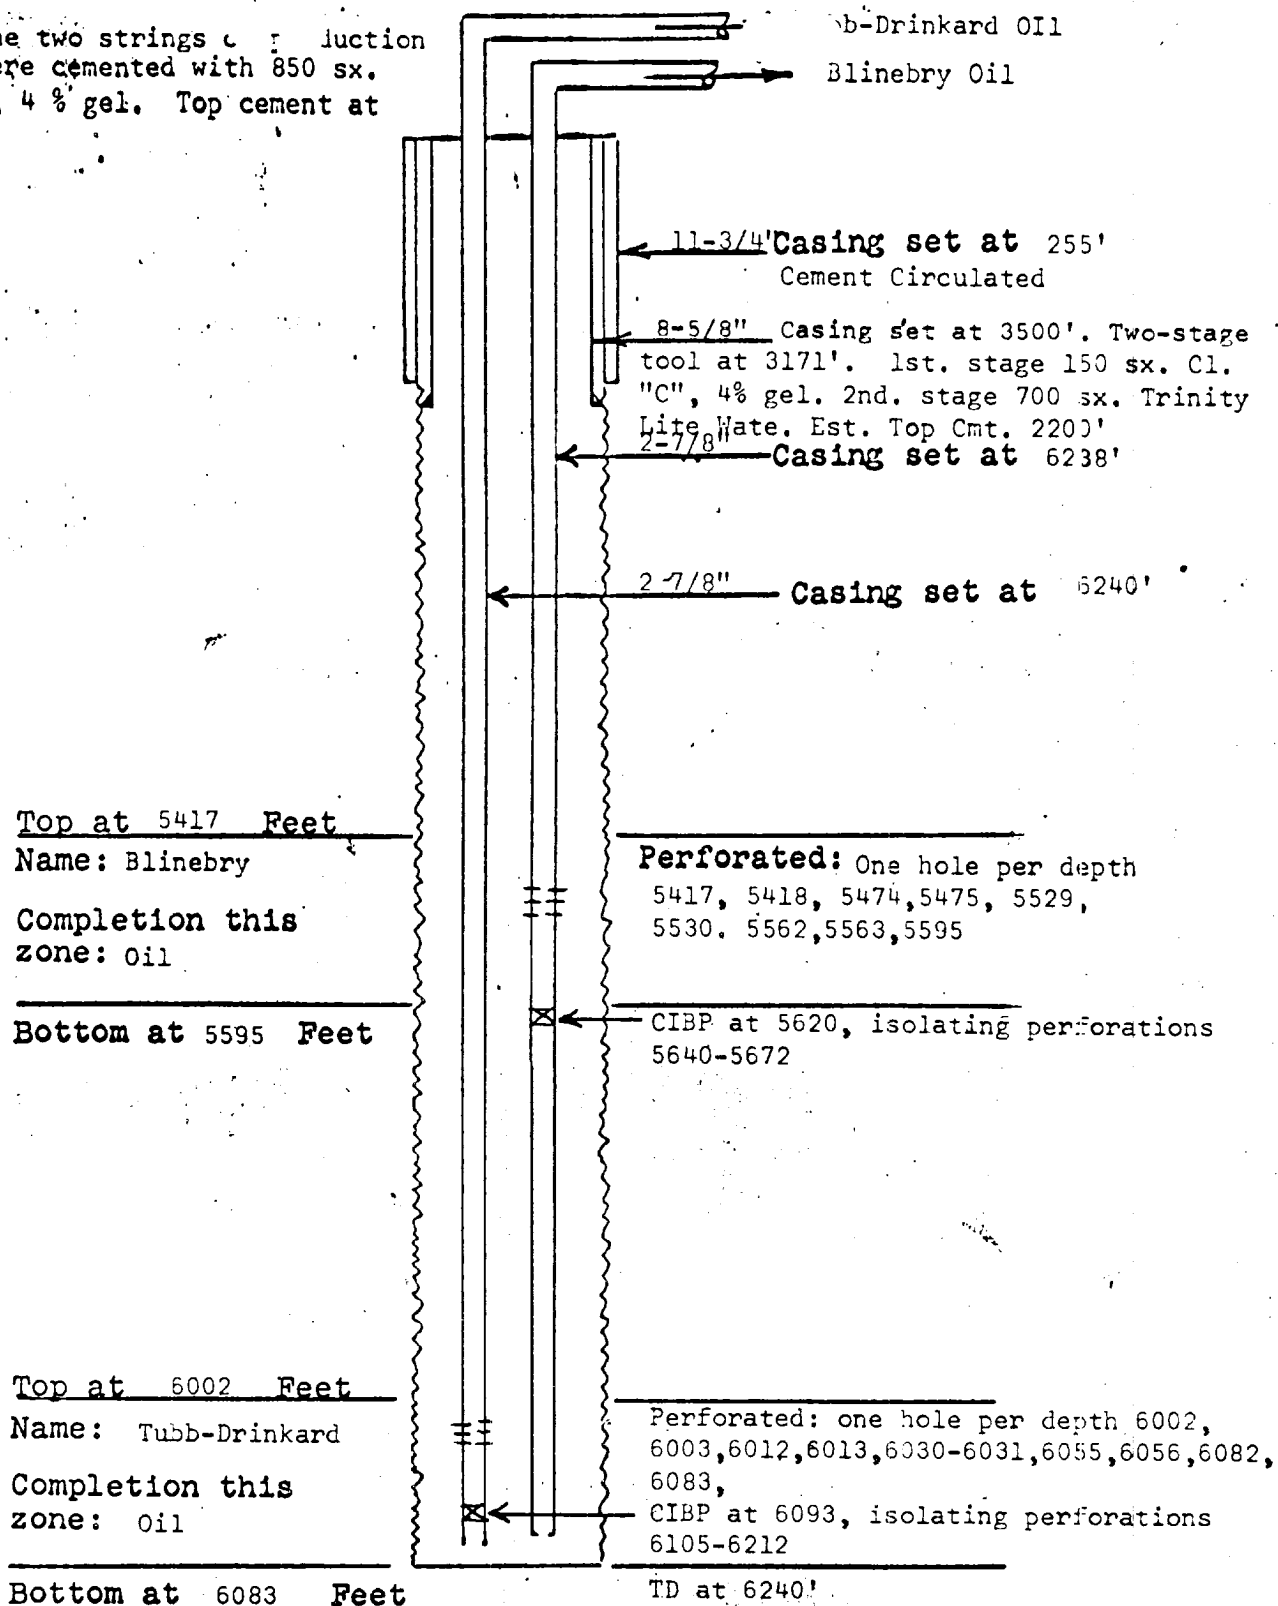

TEXACO Inc.

LEASE: State of New Mexico BZ (NCT-10) Well No. 4
 FIELD: North Justis (Blinebry and Tubb-Drinkard)
 DATE: 11-11-63