


DIAGRAMMATIC SKETCH SHOWING DUAL COMPLETION INSTALLATION (TUBINGLESS)

NOTE: Two strings production casing to be cemented with 850 sx. Class "C", 4% gel. Cement should tie into intermediate casing.

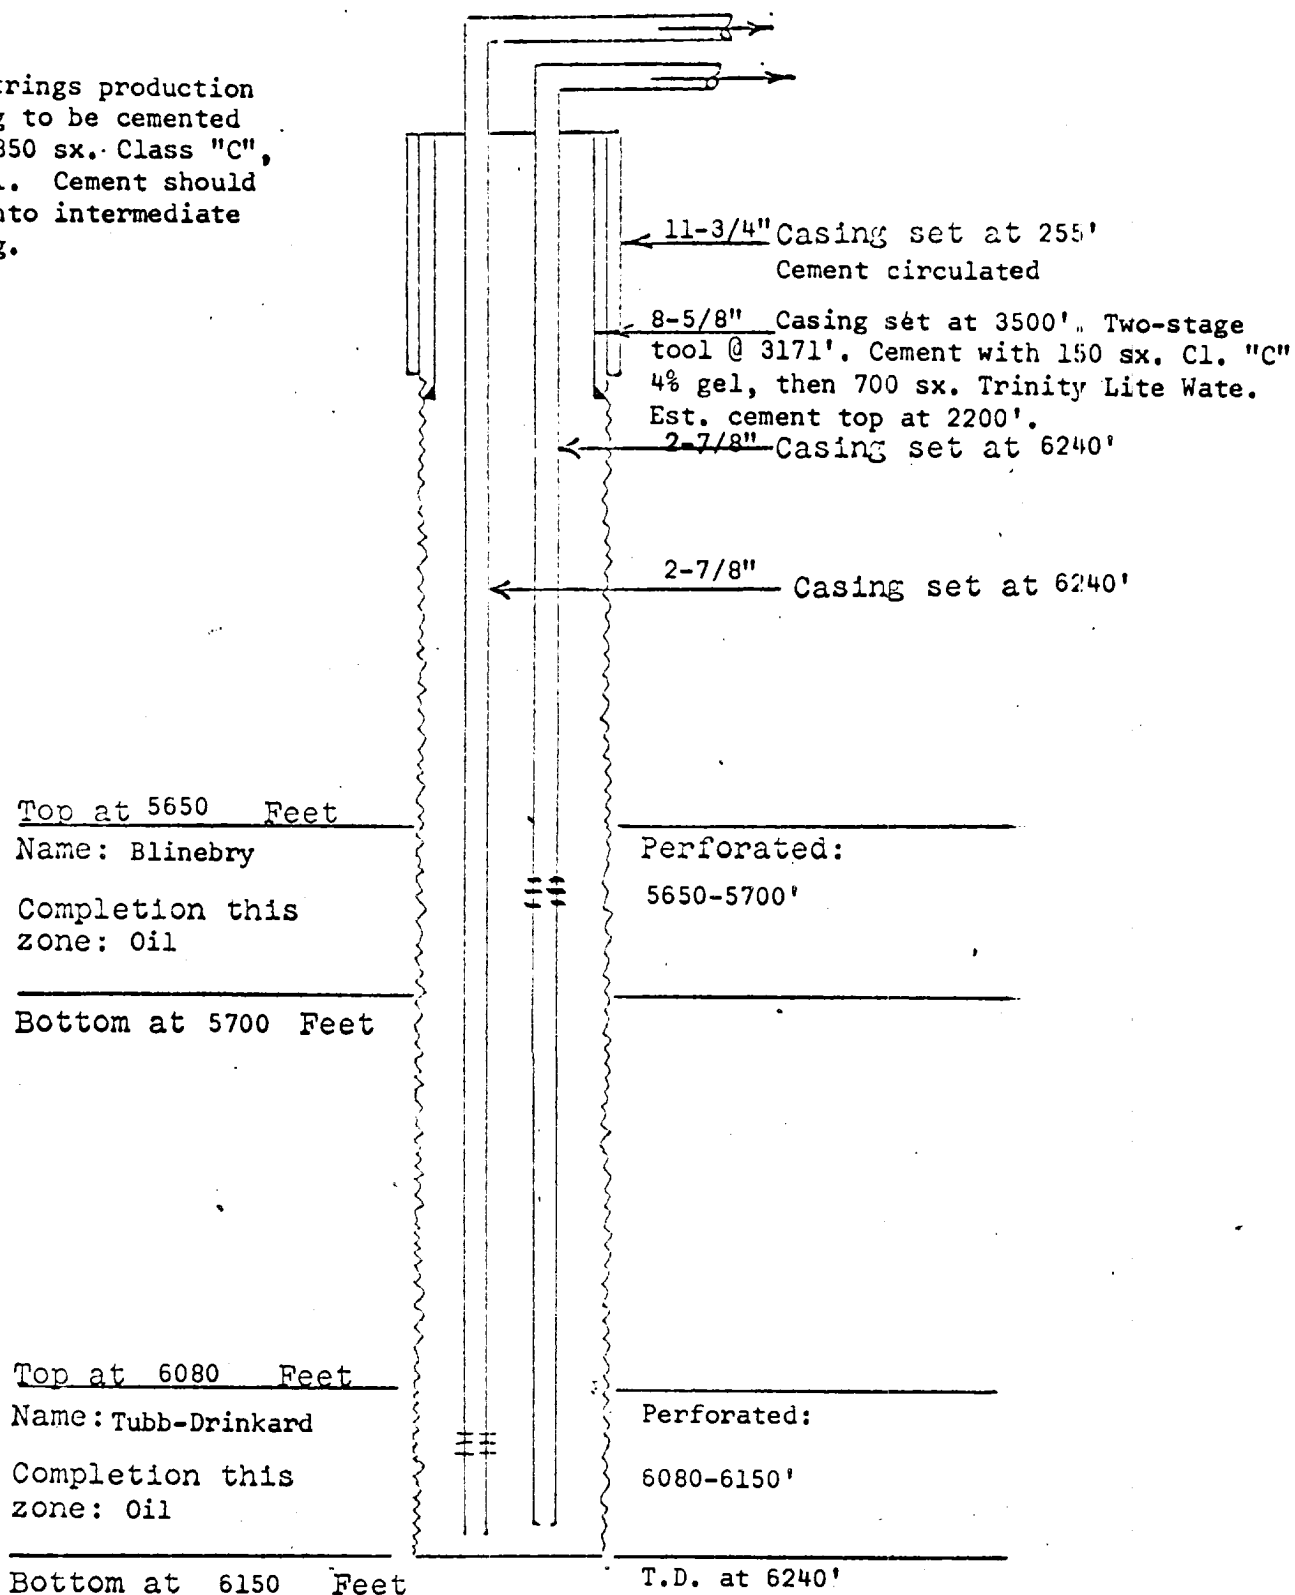

TEXACO Inc.

LEASE: State of New Mexico "BZ" (NCT-10) Well No. 4
 FIELD: North Justis (Blinebry and Tubb-Drinkard)
 DATE: September 3, 1963