


DIAGRAMMATIC SKETCH OF WELL COMPLETION
DUAL

NOTE: Cemented down all three strings with 1600 sacks of Incor and Pozzolon mixed 1:1 w/2% gel. and 0.75% CFR #2. Top of cement at 2600'.

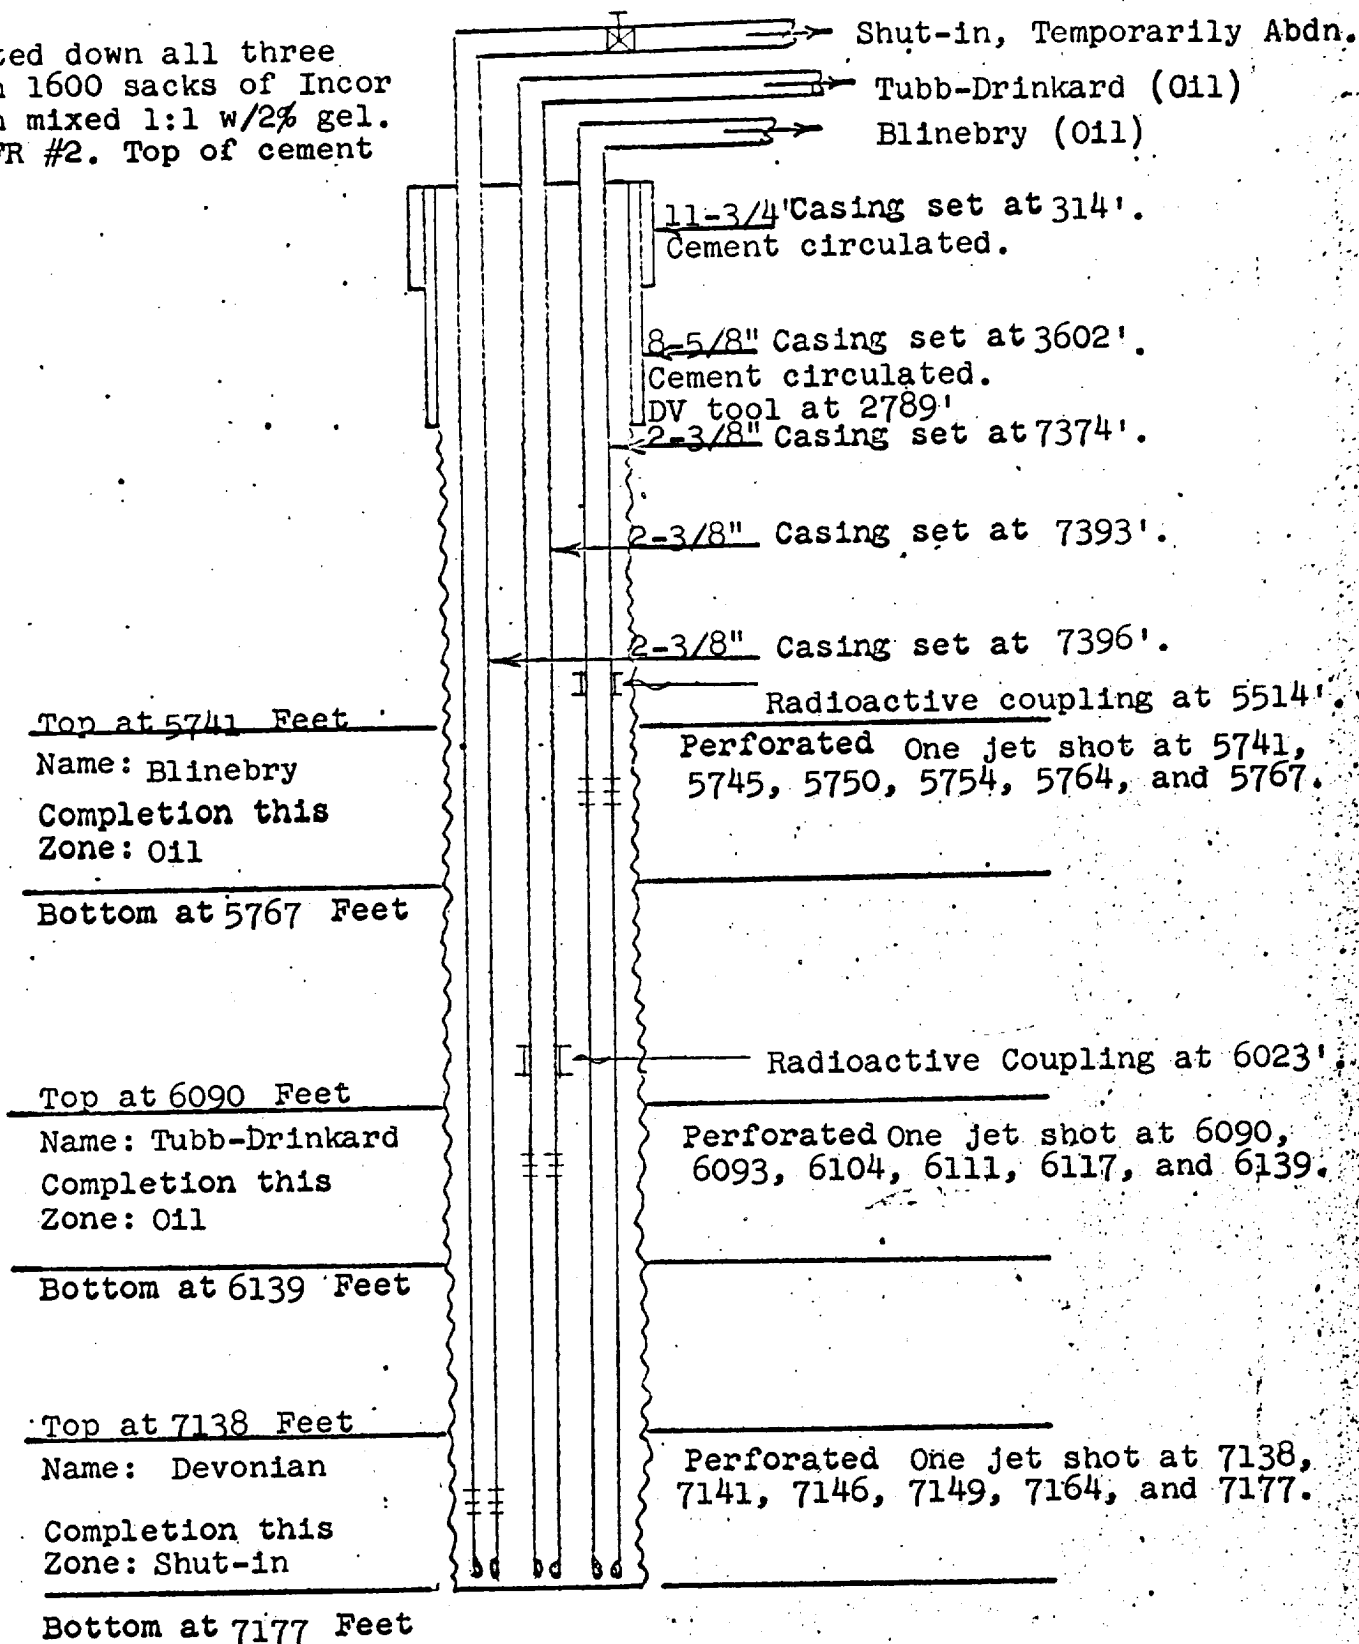

TEXACO Inc.

LEASE: G. L. Erwin (a) Well No. 3
FIELD: North Justis (Blinebry, Tubb-Drinkard) Pools
DATE: February 6, 1963