


DIAGRAMMATIC SKETCH SHOWING DUAL COMPLETION INSTALL ION (TUBINGLESS)

NOTE: Cemented down both
2-7/8" casing strings with
750 sx. Class "C" Neat cement.

HOBBS OFFICE O.C.C.
APR 14 10 23 AM '64

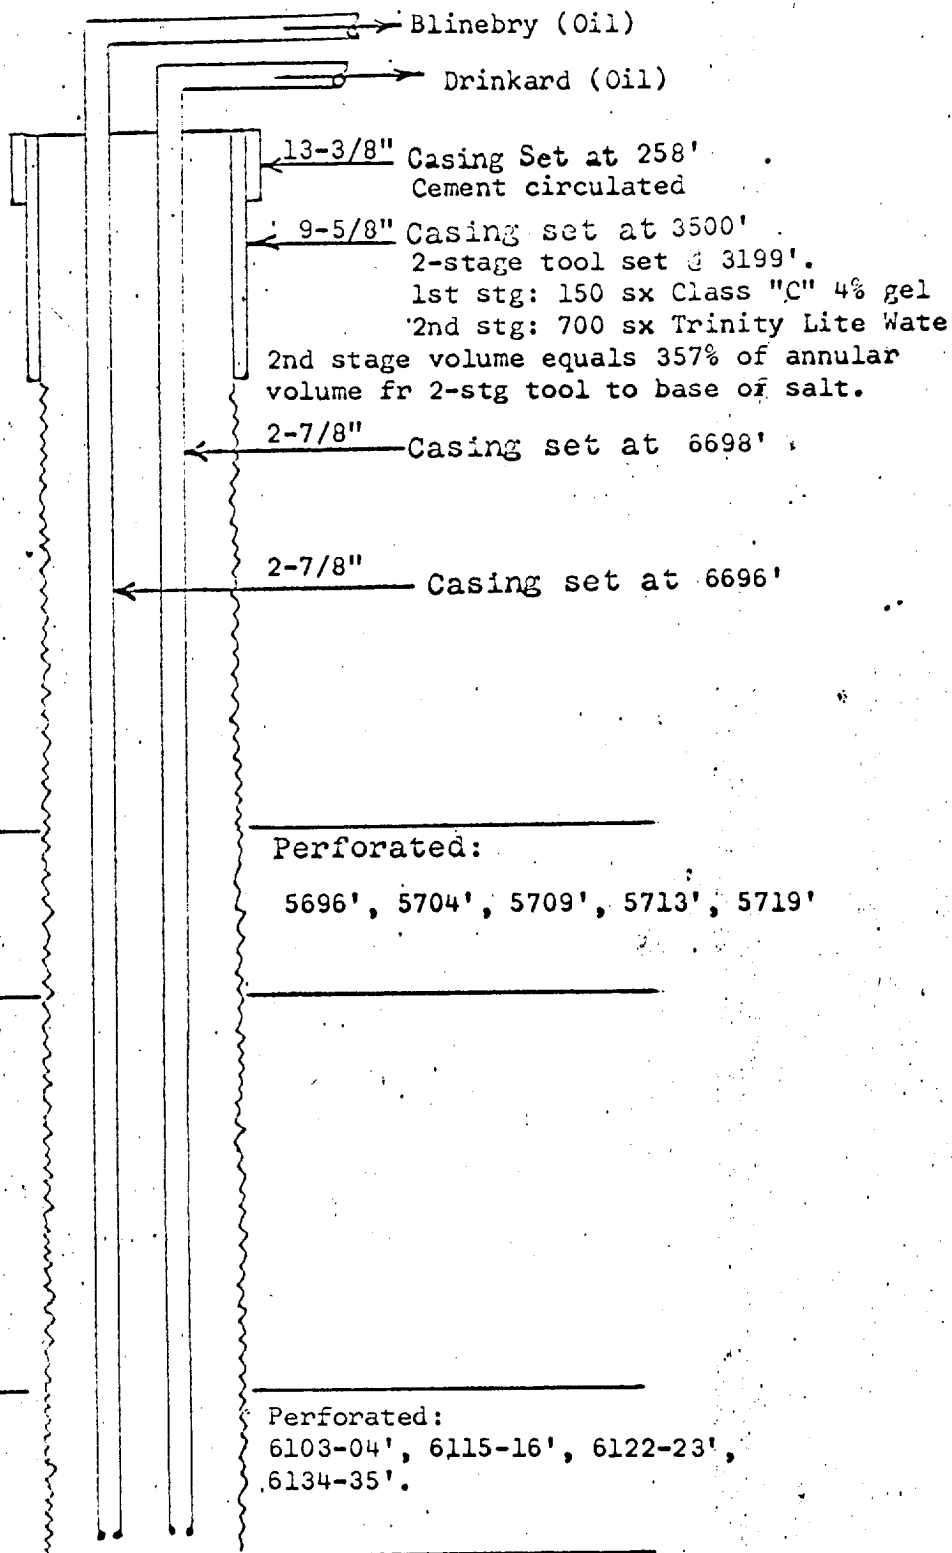

Top at 5696 Feet

Name: Blinebry

Completion this
zone: Oil

Bottom at 5719 Feet

Perforated:

5696', 5704', 5709', 5713', 5719'

Top at 6103 Feet

Name: Drinkard

Completion this
zone: Oil

Bottom at 6135 Feet

Perforated:

6103-04', 6115-16', 6122-23',
6134-35'.

TOTAL DEPTH @ 7750'

Cement plugs set @ 7650-7750', 7250-7450',
& 6700-6900'.

TEXACO Inc.

LEASE: C. C. Fristoe "A" (NCT-2) Well No. 7

FIELD: North Justis (Blinebry & Drinkard)

DATE: February 28, 1964

REVISED FROM TRIPLE TO DUAL COMPLETION

9/11/11