


ANALYTIC SKETCH OF TRIPLE COMPLETION INSTALLATION (TOP INCHES)

NOTE: To be cemented w/1000sx
Class "C" neat cement. Cement
to tie into int. casing.

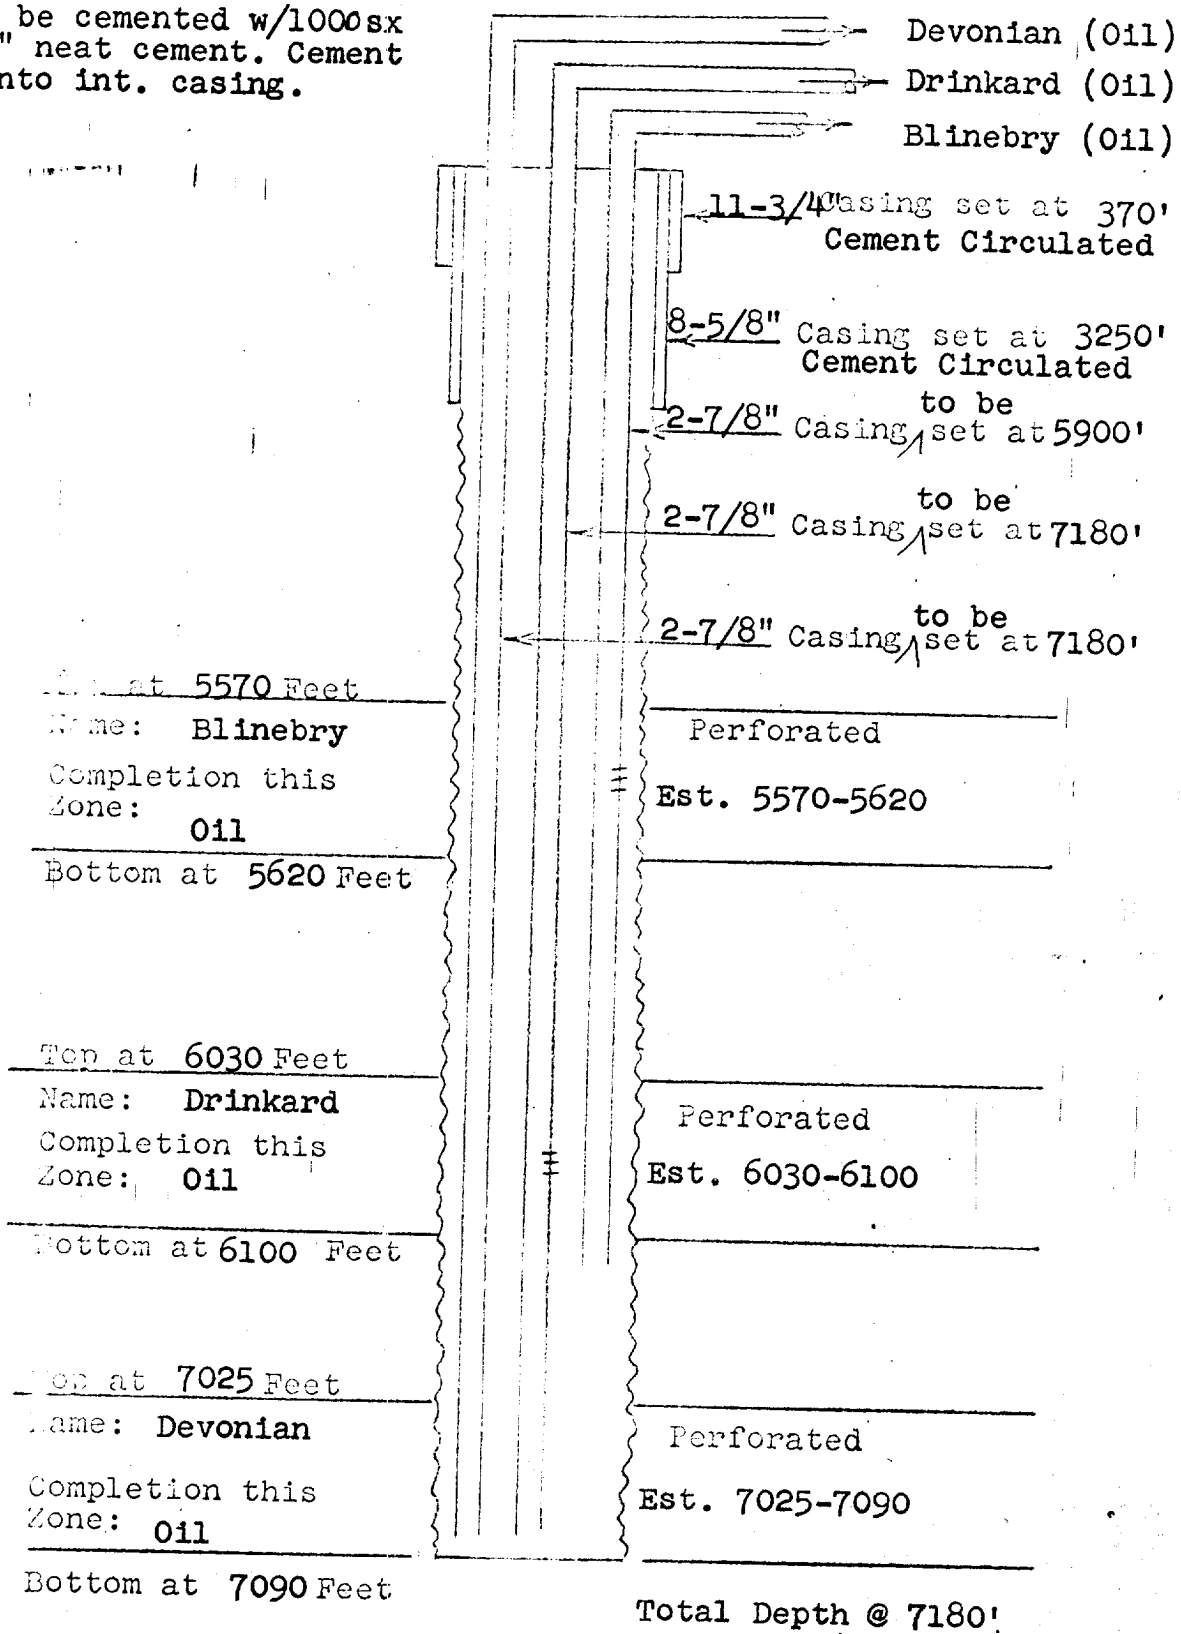

TEXACO Inc.

LEASE: C. C. Fristoe "A" (NCT-2) Well No. 7
FIELD: North Justis (Blinebry, Drinkard, Devonian)
DATE: February 7, 1964