


# DIAGRAMMATIC SKETCH SHOWING DUAL COMPLETION INSTALLATION

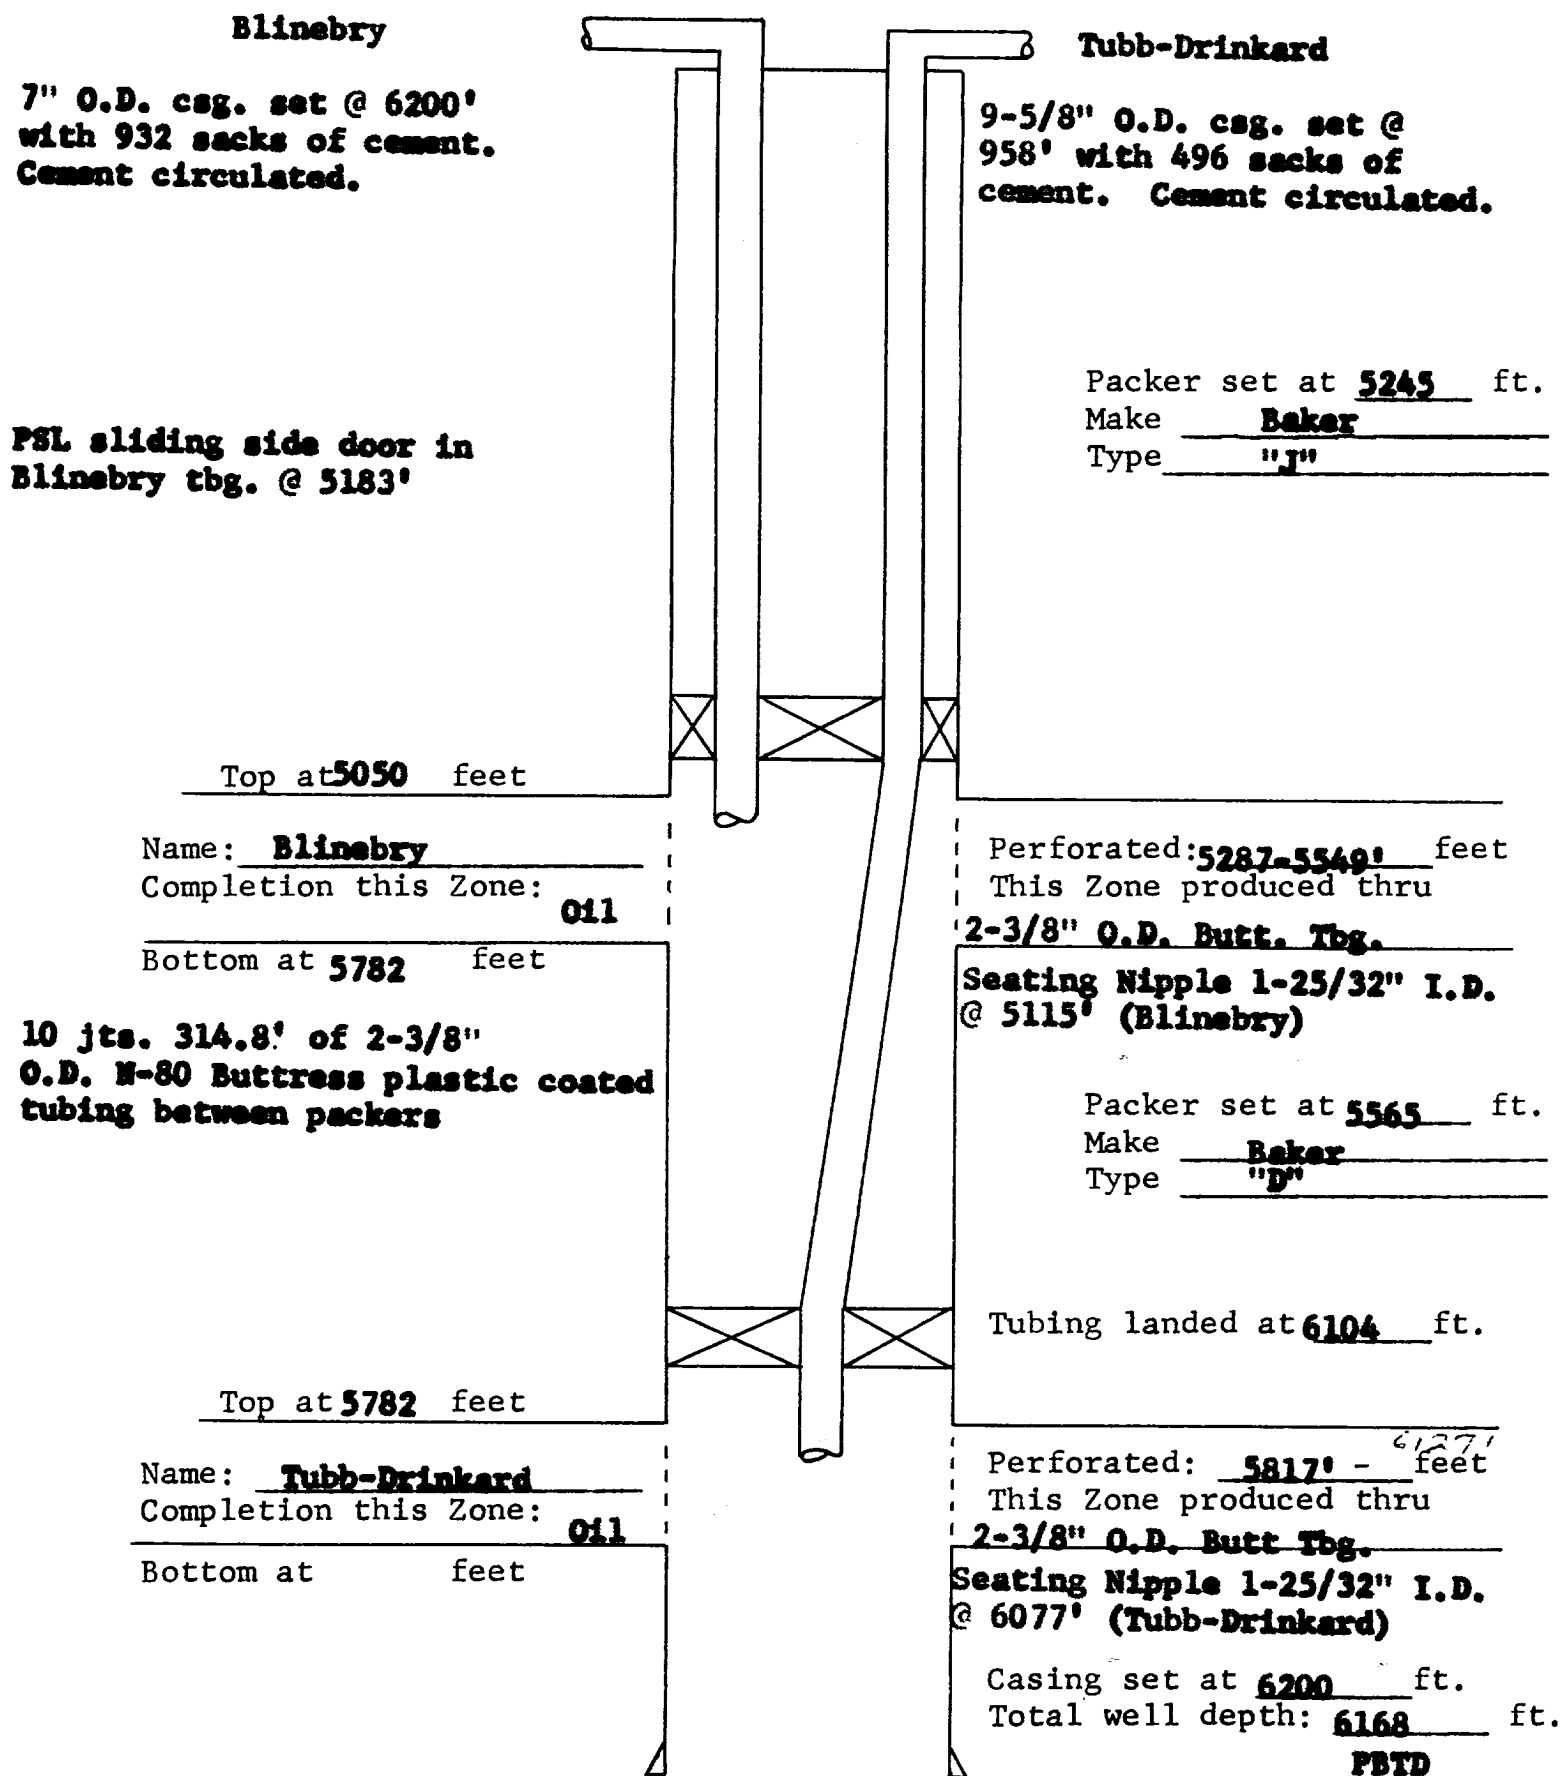

DATE: **May 1, 1964**

FIELD **N. Justia (Blinebry-Tubb-Drink.)** County **Lea** RRC DIST

OPERATOR **Union Texas Petr. Corp.** Lease **Justia** Well No. **2**