


DIAGRAMMATIC SKETCH SHOWING DUAL COMPLETION INSTALLATION (TUBINGLESS)

2-7/8" casing cemented with 350 sacks Class "C", 4% gel. Cement volume equals 196% of calculated space from TD to base of salt at 2280'.

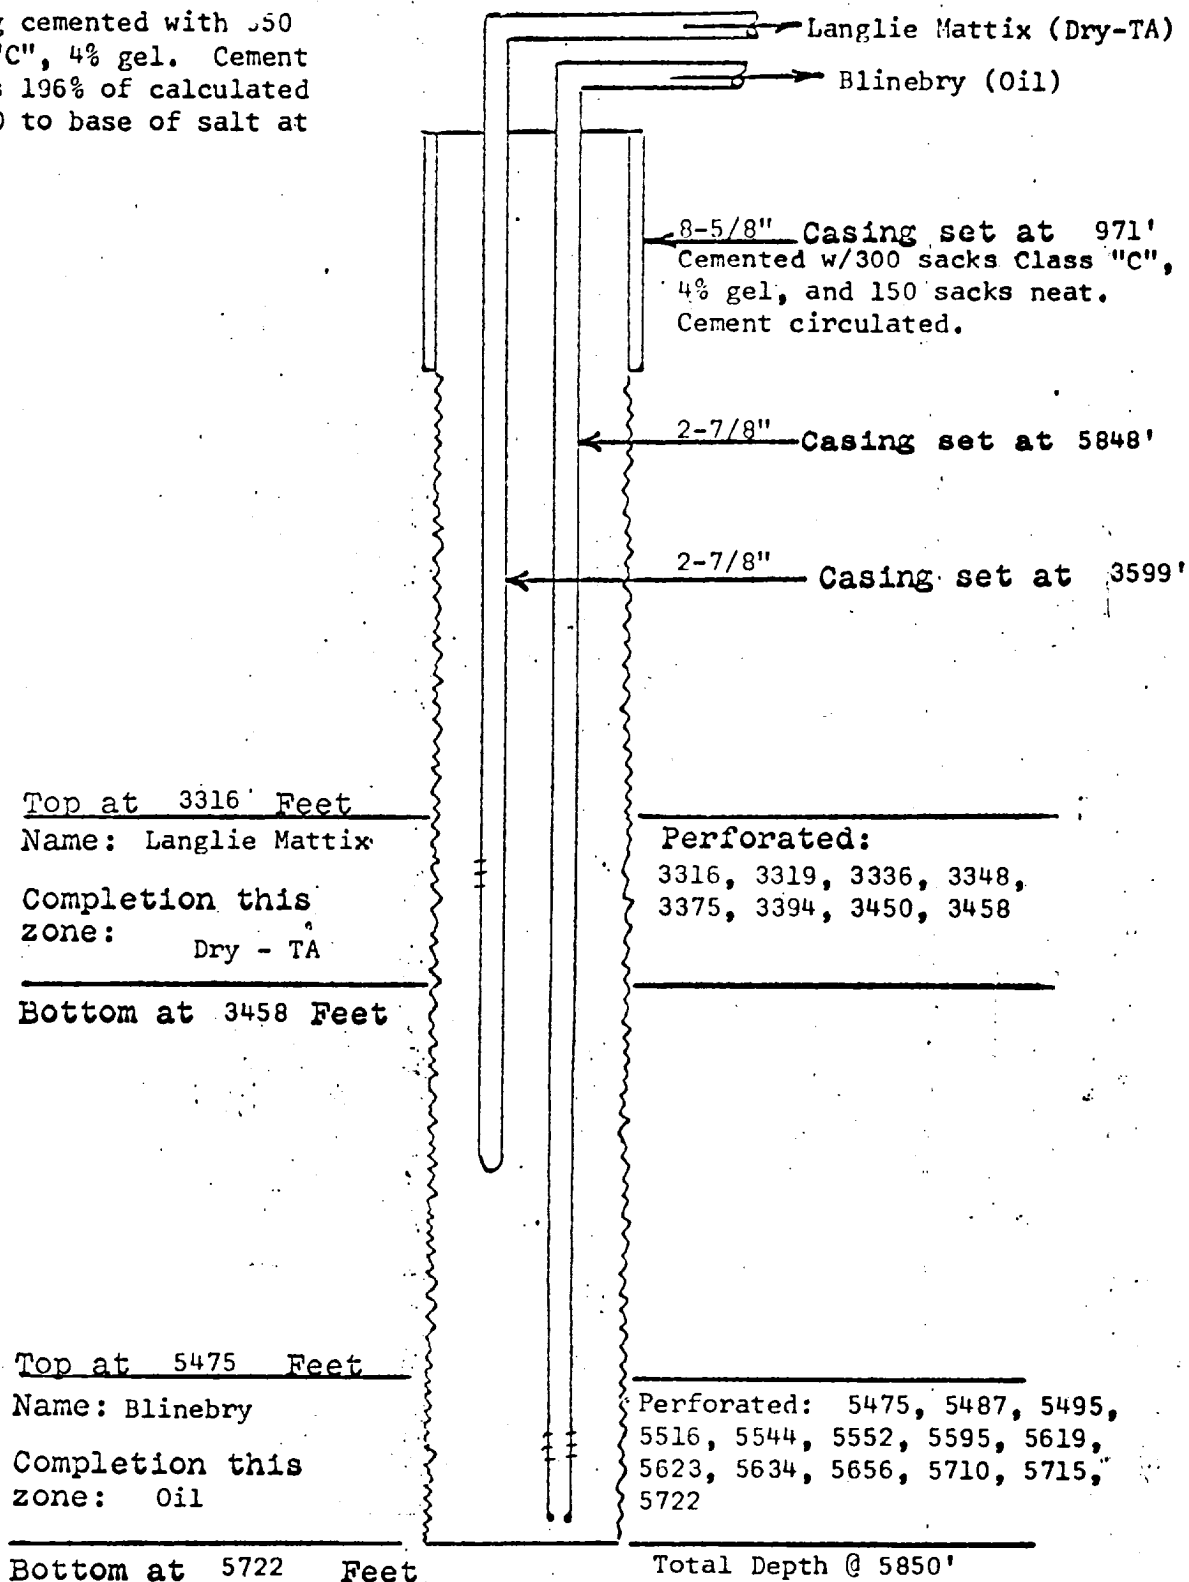

TEXACO Inc.

LEASE: C. C. Fristoe 'b' (NCT-2) Well No. 11
 FIELD: Langlie Mattix and Justis Blinebry
 DATE: June 16, 1965