


DIAGRAMMATIC SKETCH SHOWING DUAL COMPLETION INSTALLATION

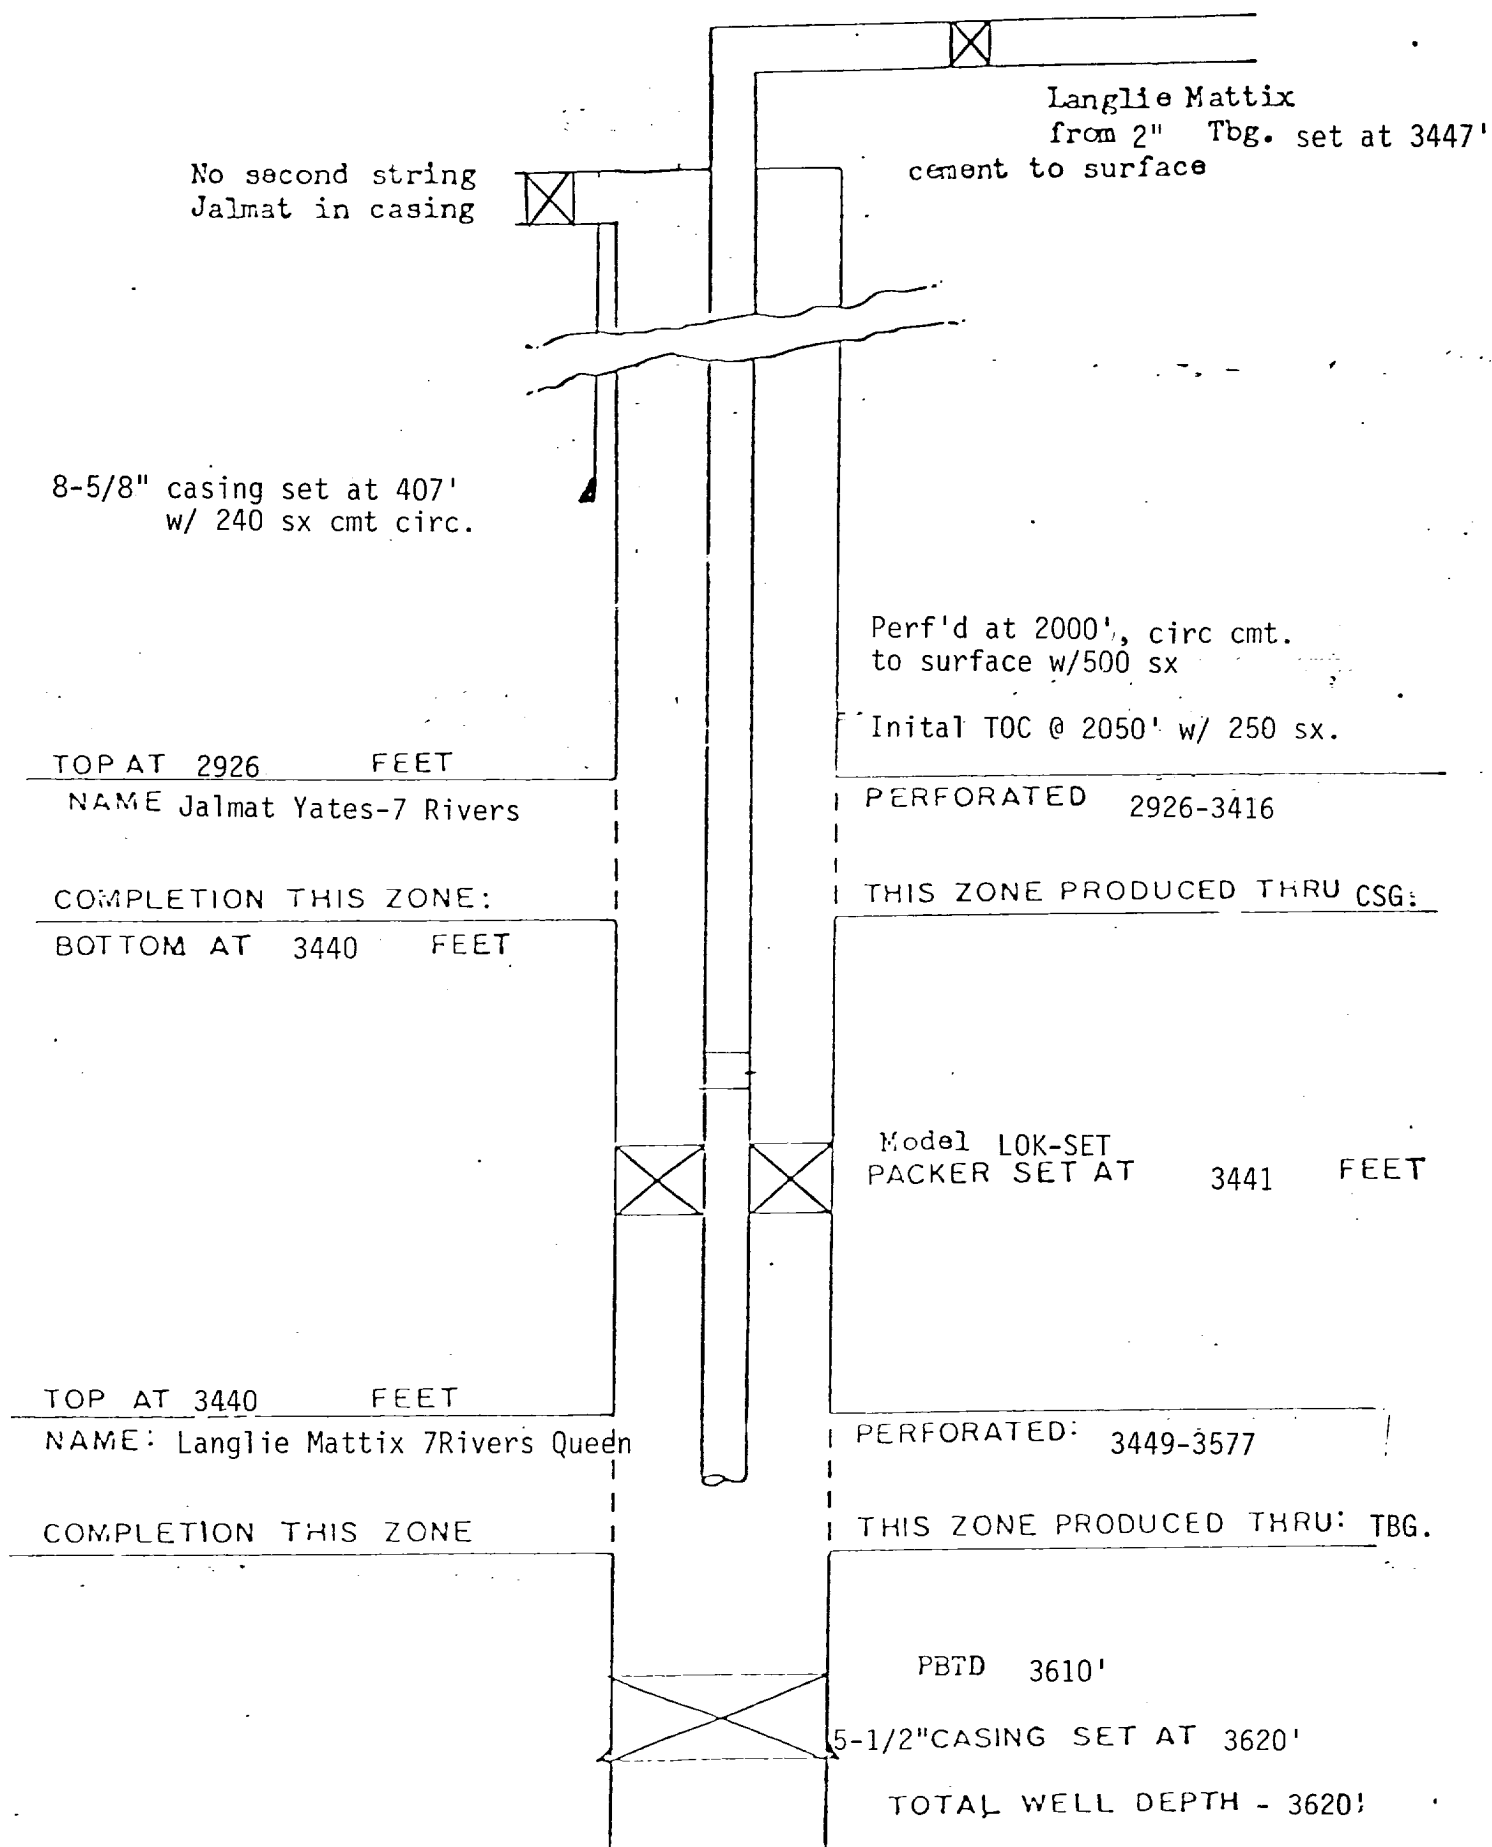

COMPANY	ARCO Oil and Gas Company
LEASE	W. H. Harrison "C" WN No. 5
FIELD	Langlie Mattix and Jalmat
DATE	June, 1981