


BLOWOUT PREVENTER HOOK-UP

2000 PSI WORKING PRESSURE

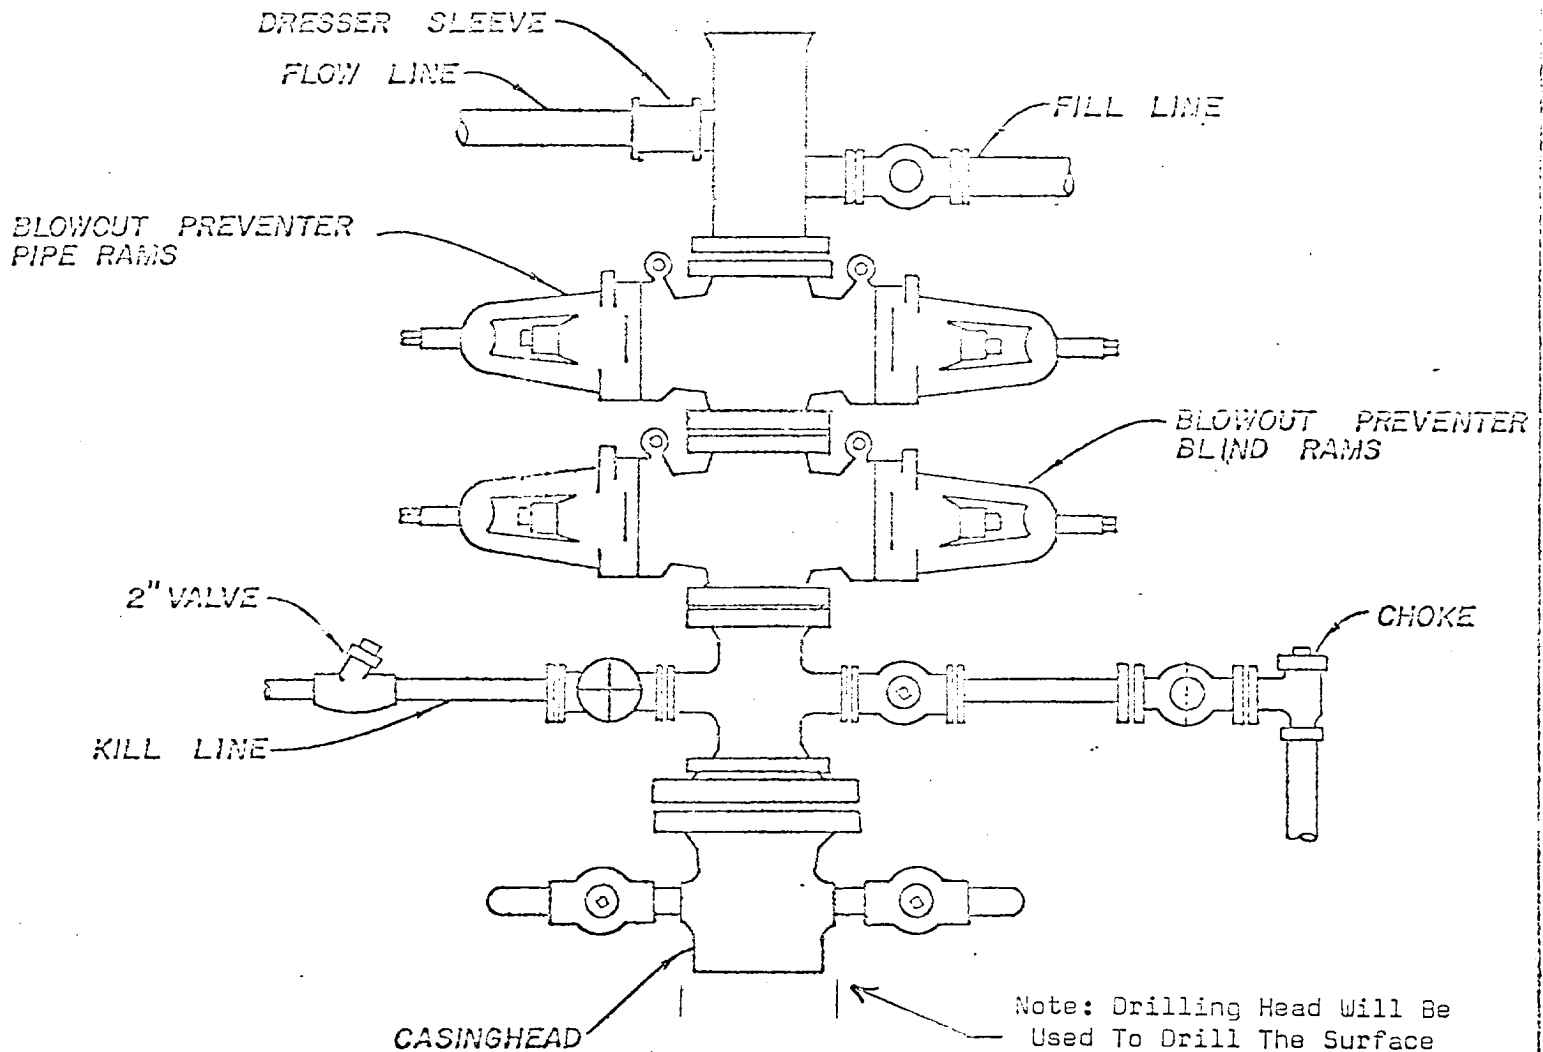

TERRA RESOURCES, INC. WELLS O No. 1

1980' FROM SOUTH, 1980' FROM EAST
SEC. 4, TWP. 25 S., R 37 E