



Amoco Production Company

ENGINEERING CHART

SHEET NO.

OF

FILE

APPN

SUBJECT DRILL SITE DIMENSION


DATE 10-29-76

BY RC

SCALE - 1" = 60'

SHALLOW WELLS (LESS THAN 7500')

SOUTH MATTHEW UNIT #28
UNIT A (NE 1/4 NE 1/4) 680' FNL x 810' FEL
SEC 22, T-24-S, R-37-E, LEA COUNTY, NM

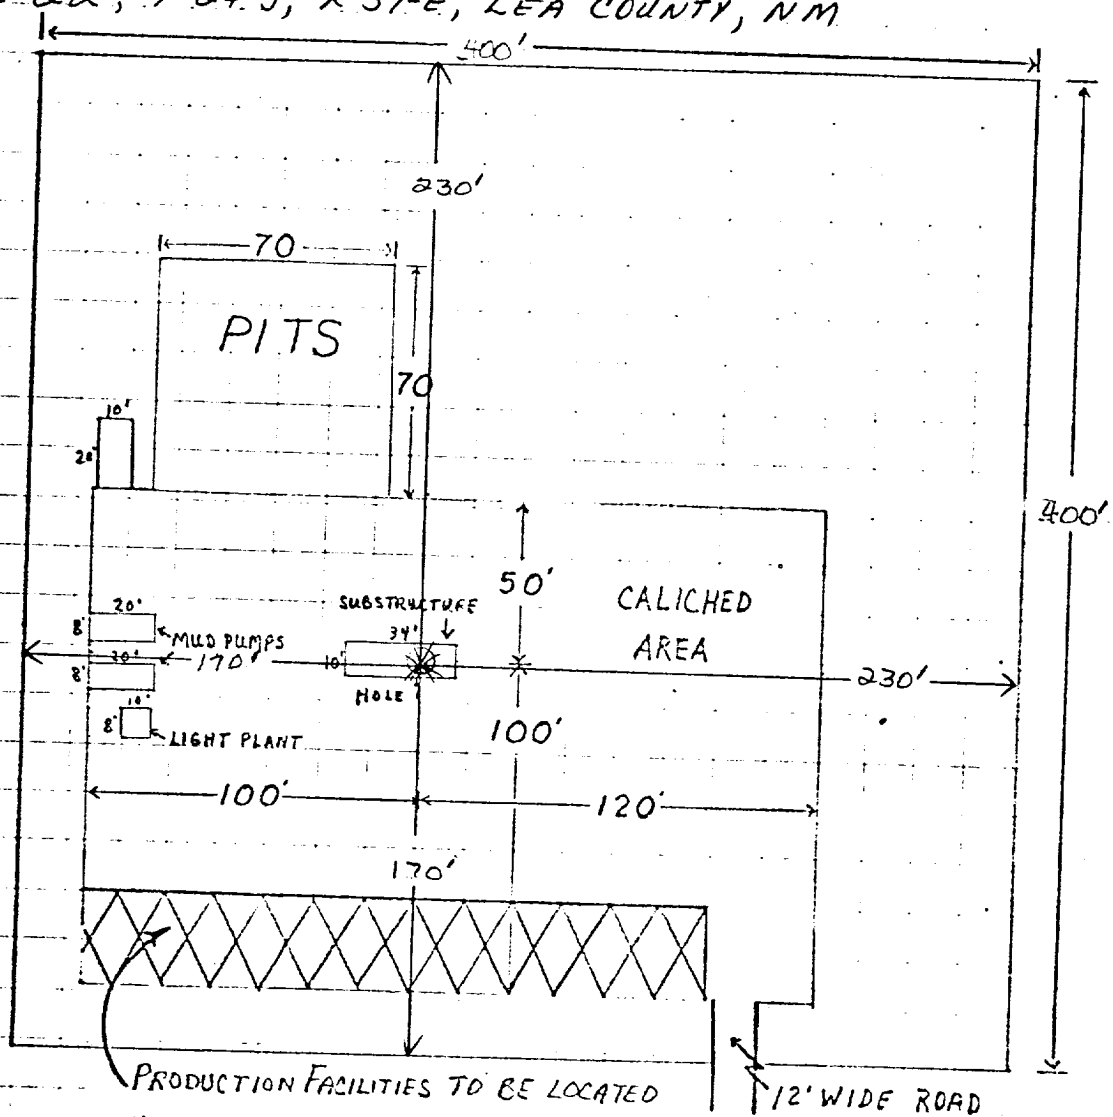

CELLAR SIZE

5'x5'x4'