


Lease	C. D. Woolworth		Well No.	5	
Location	660'	FSL	and	660'	FWL
Unit	M	Section	30	Township	24S
Range	37E	County	Lea	State	NM

GE 3261'
KB to GE 13'
DF to GE

Completion date 21-Mar-78
Initial Formation Langlie Mattix
From 3406' to 3692'
MCFPD

Surface csg		
9/5/08	" OD Surface	
Set @	371	ft
Cmt with	250	sx
Cmt circulated	yes	

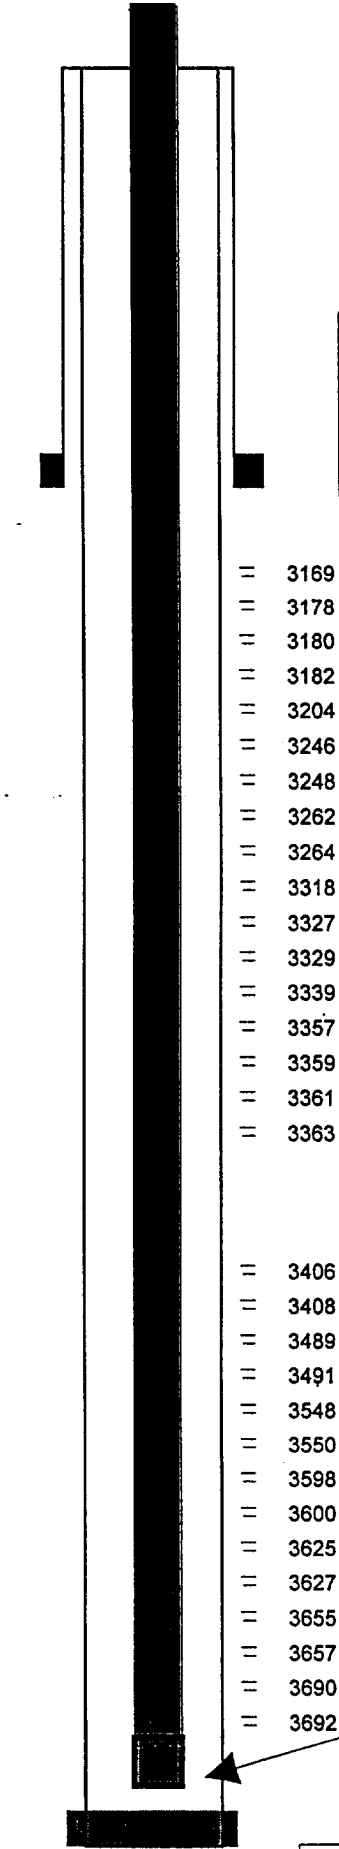

PBTD 3696 ft
TD 3750 ft

Production csg		
4 1/2	" OD	
9 1/2	#	
Grade	K55	
Set @	3750	ft
Cmt with	550	sx
TOC @	Surface	ft by TS