



Amoco Production Company
ENGINEERING CHART

SHEET NO. OF


FILE

APPN

DATE 10-29-76

BY RC
SCALE - 1" = 60'

SUBJECT DRILL SITE DIMENSION
SHALLOW WELLS (LESS THAN 7500')

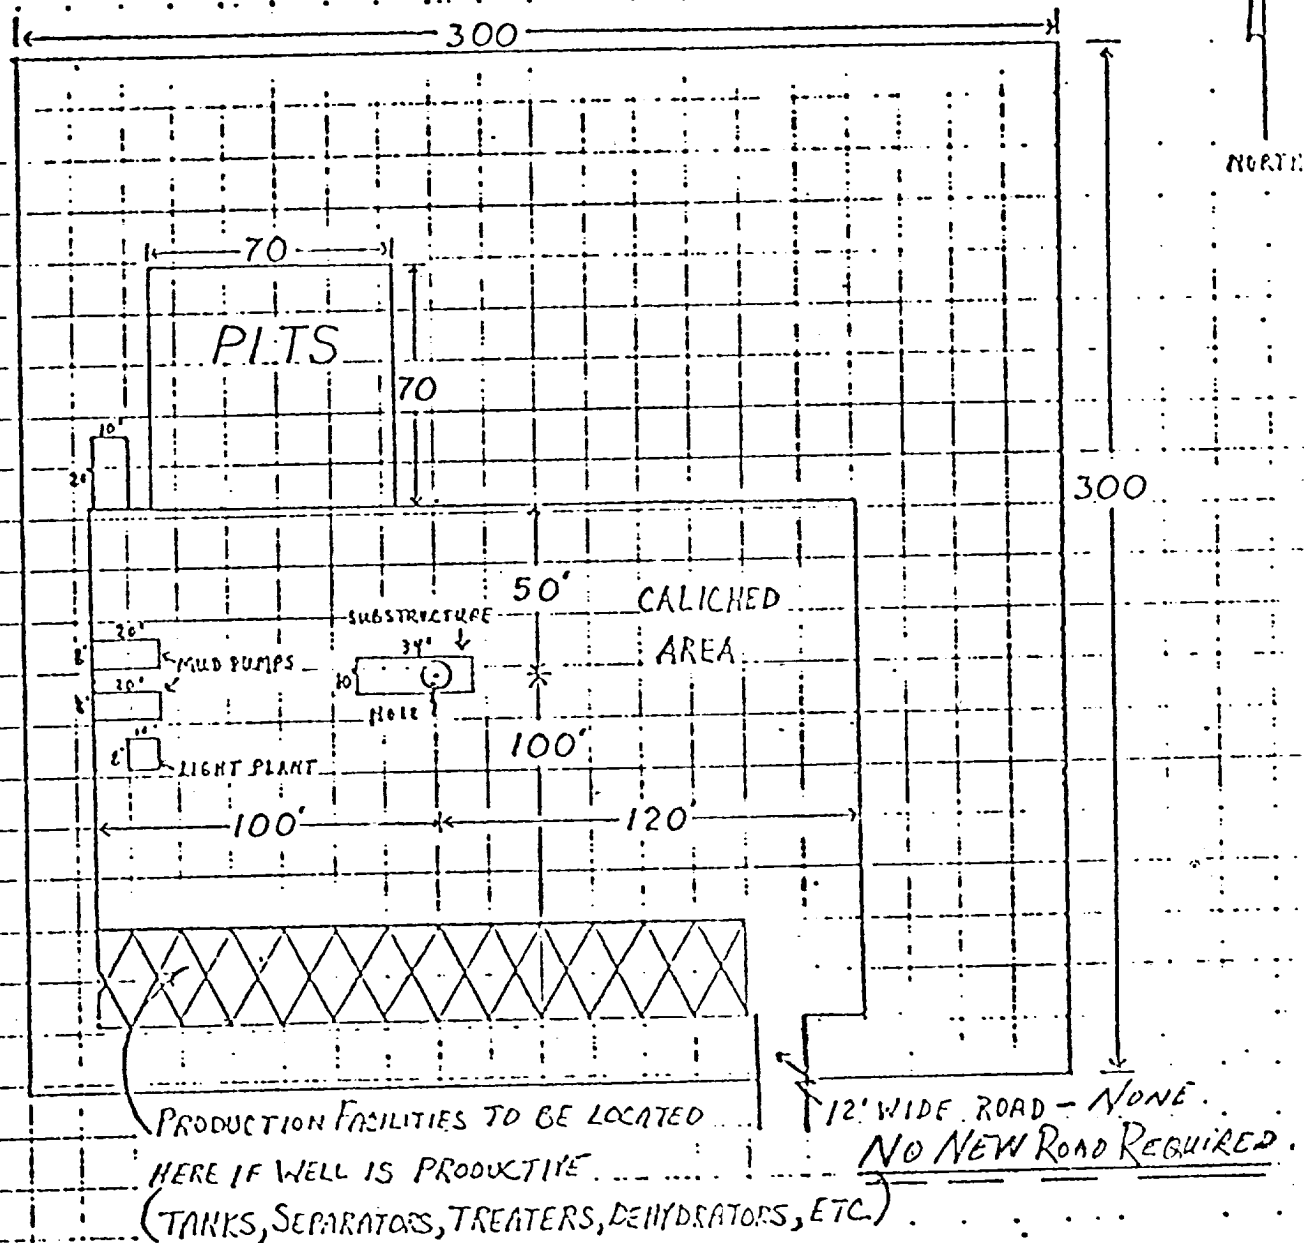

CELLAR SIZE

5'X5'X4'

AMOCO PRODUCTION COMPANY
LANGLE "B" WELL #3
SEC 15, T-25-S, R-37-E

EXHIBIT D