


PROPOSED BOP STACK
5-1/2 " CASING

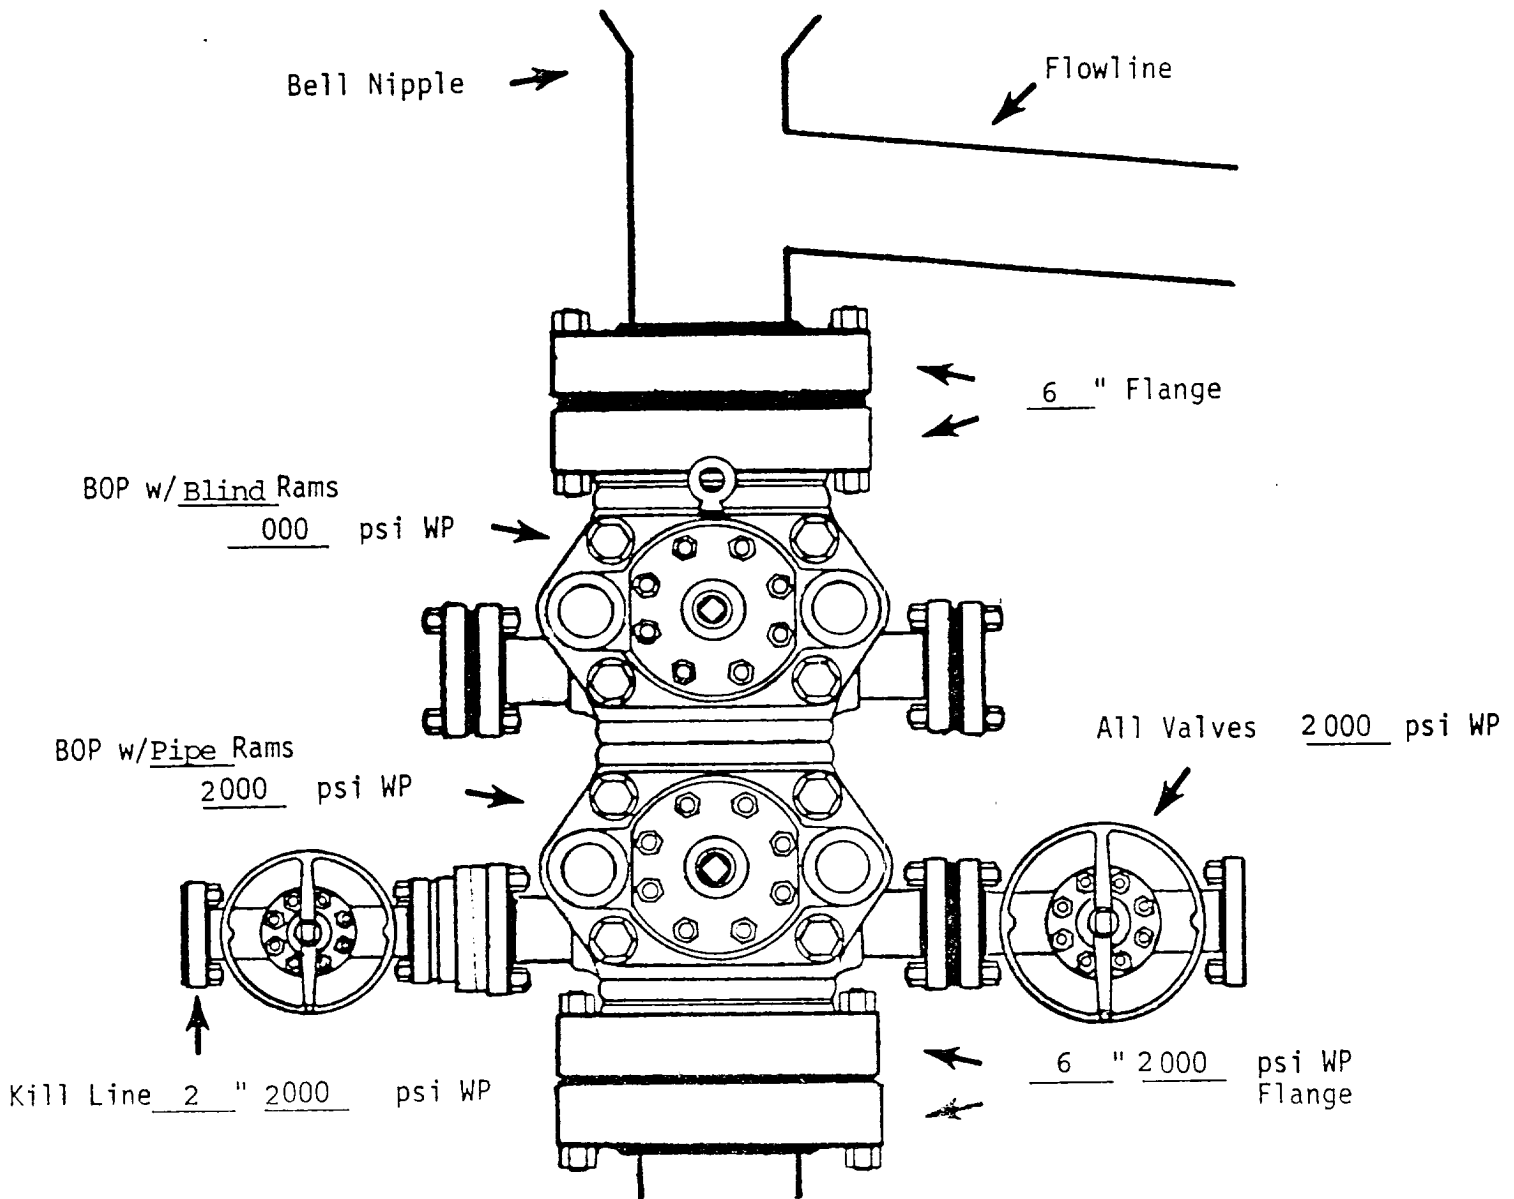

Mobil Oil Corporation
Houston E&P Division

LEASE Federal X

WELL 3

COUNTY For

STATE NM