
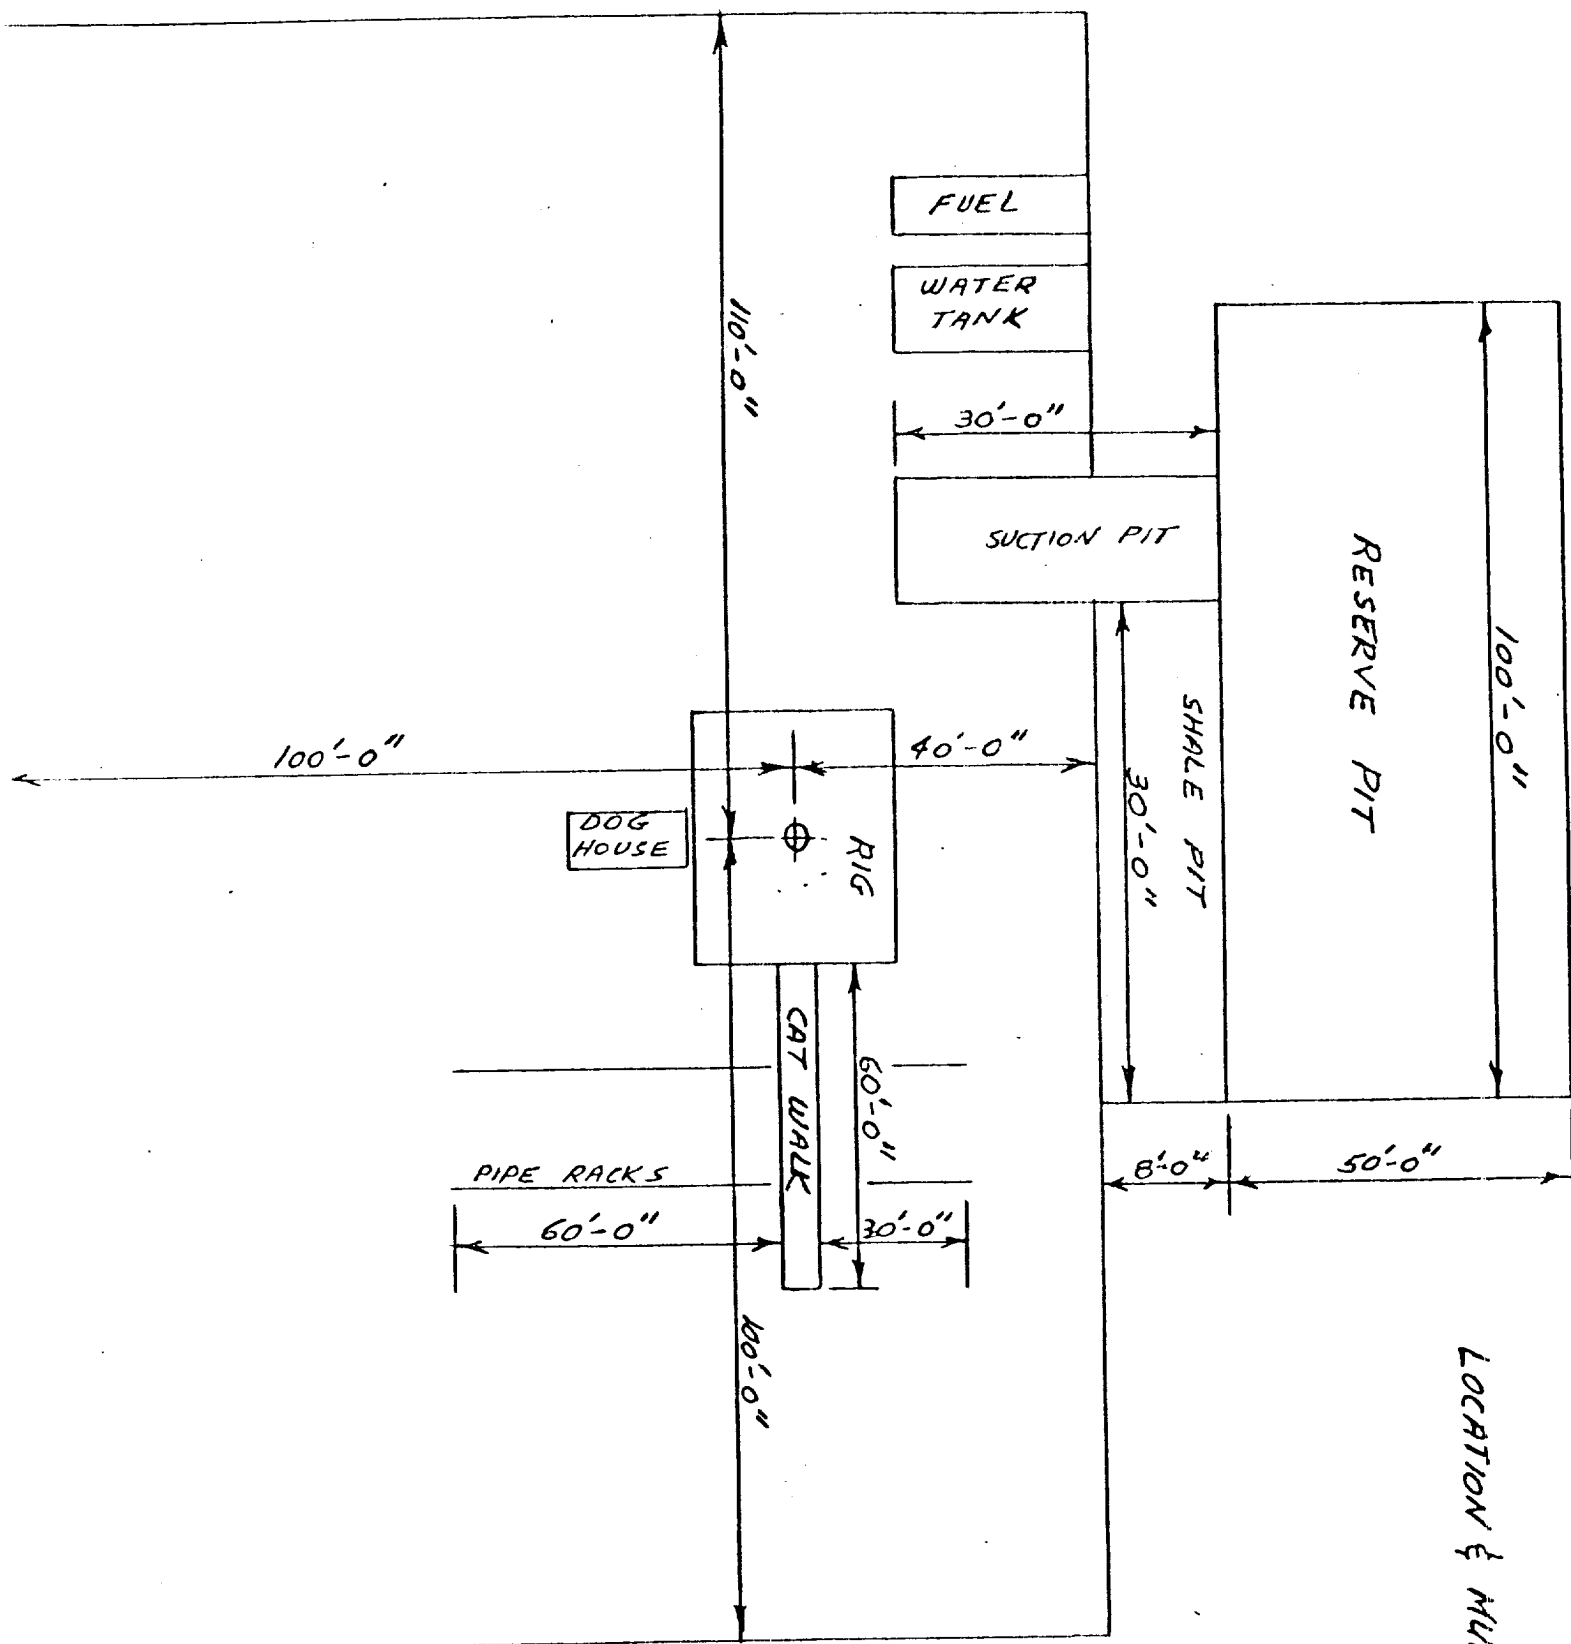


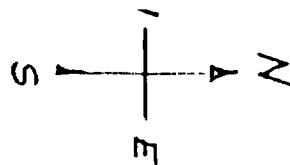

LOCATION & MUD PIT SPECS.

Exhibit "C"
Lewis B. Burleson, Inc.
890' FWL & 2210' FNL
Sec. 21-25S-37E
Lea County, New Mexico