

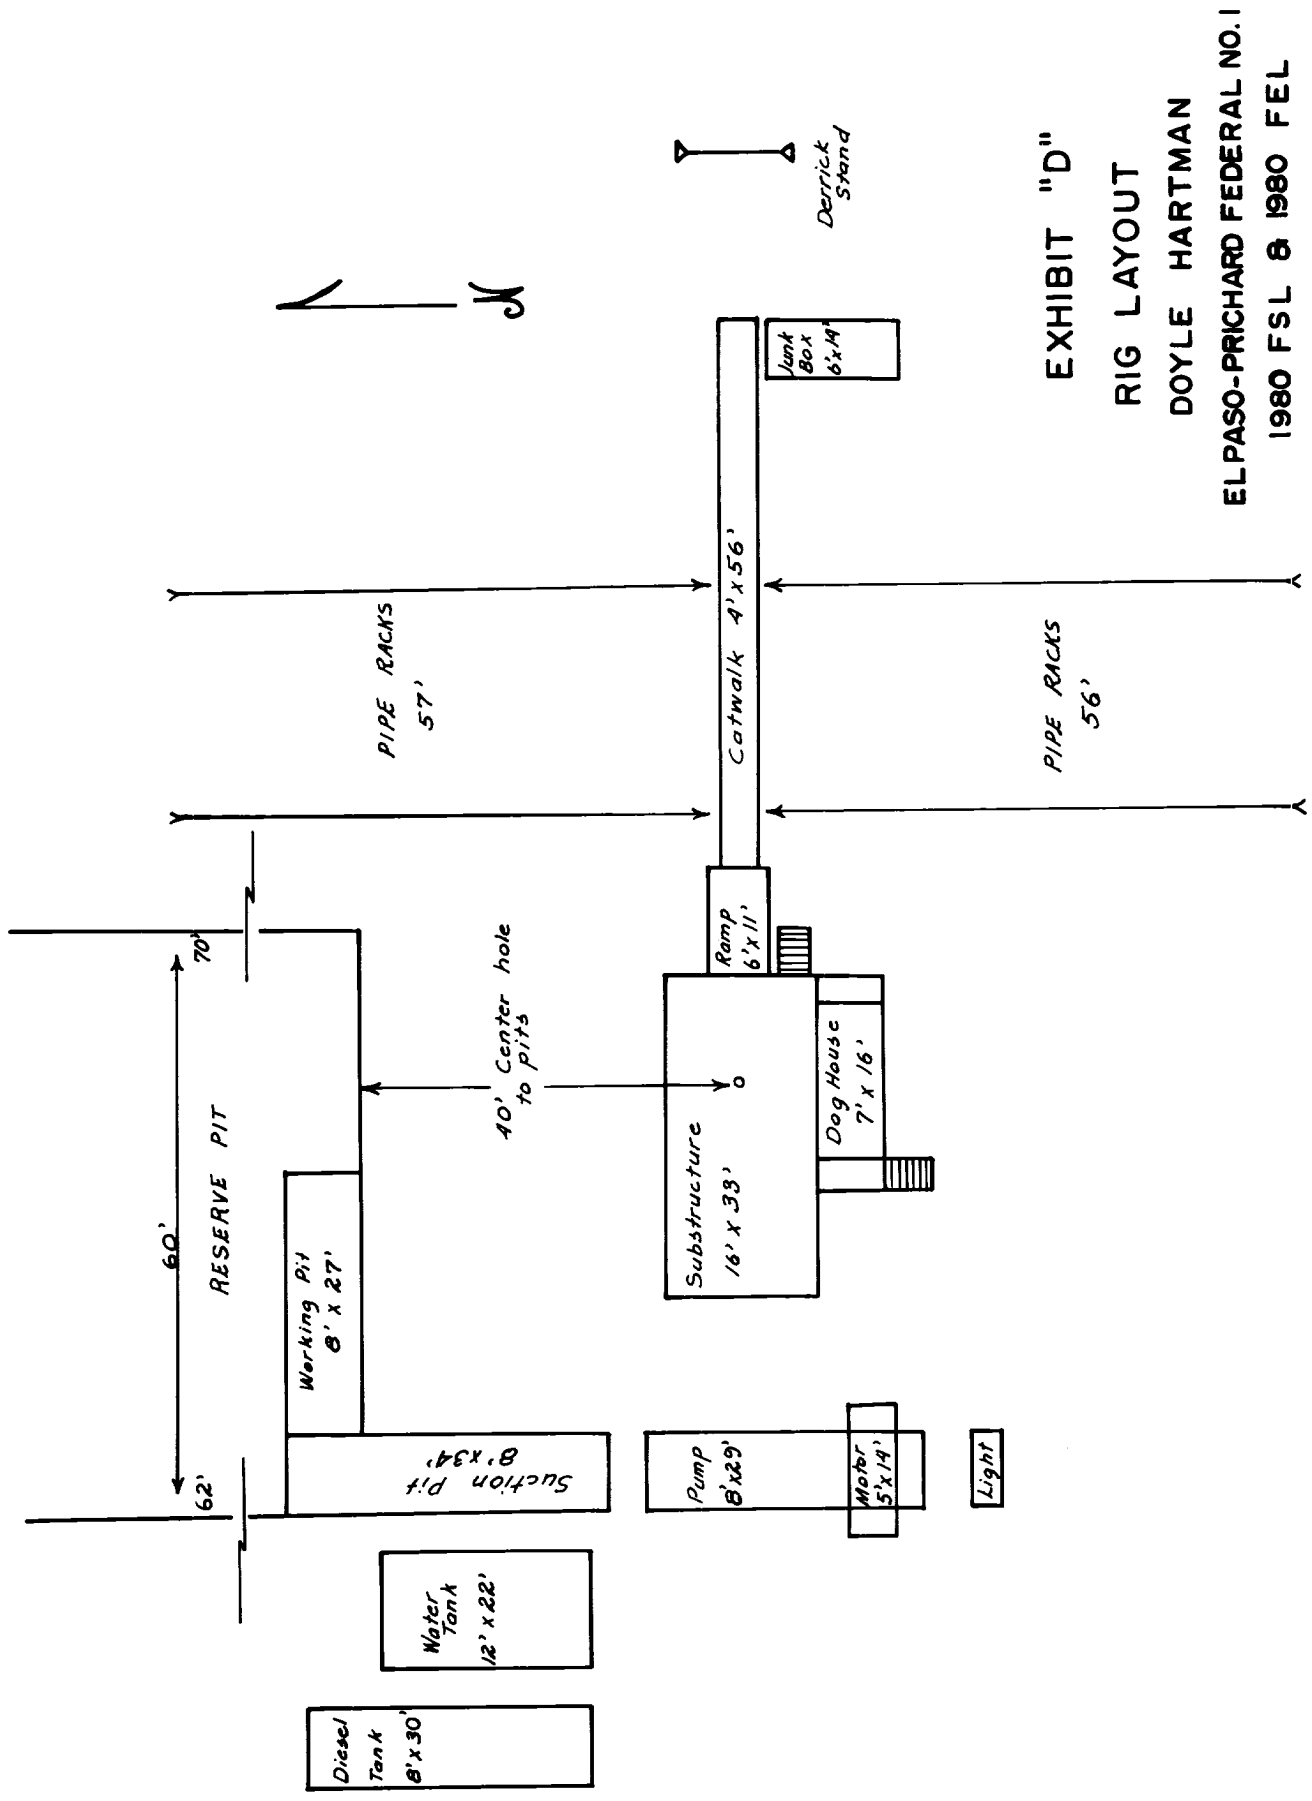


EXHIBIT "D"

RIG LAYOUT

DOYLE HARTMAN

ELPASO-PRICHARD FEDERAL NO. 1

1980 FSL & 1980 FEL

Sec. 9, T-25-S, R-37-E

Lea Co., New Mexico

Scale: 1" = 20'

Mobil Home
8' x 15'