

Mobil Home
8' x 15'

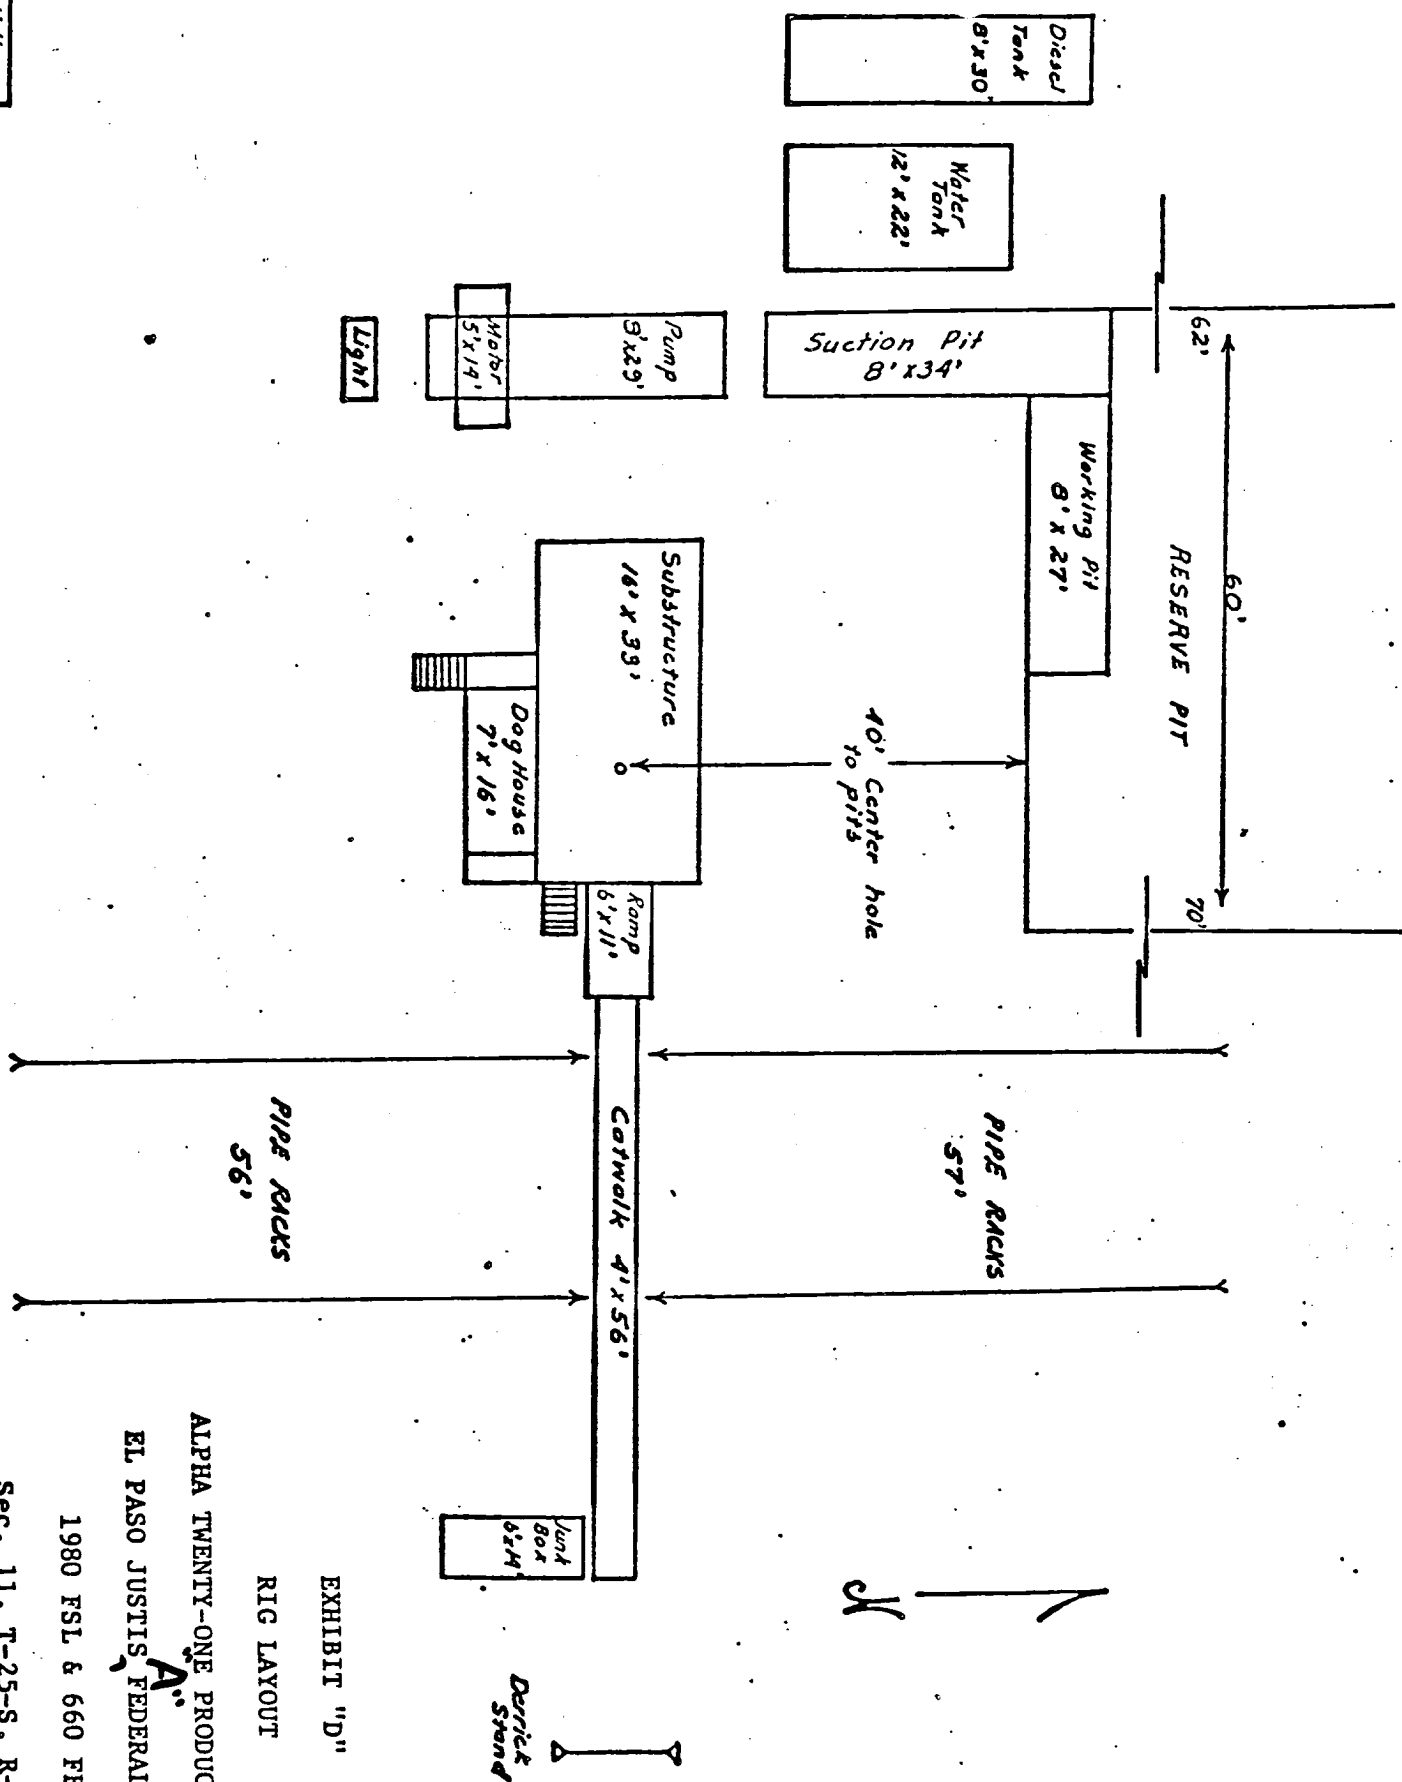


EXHIBIT "D"

RIG LAYOUT

ALPHA TWENTY-ONE PRODUCTION CO.

EL PASO JUSTIS FEDERAL NO. 1

1980 FSL & 660 FEL

Sec. 11, T-25-S, R-37-E

Lea Co., New Mexico

Scale: 1" = 20'