

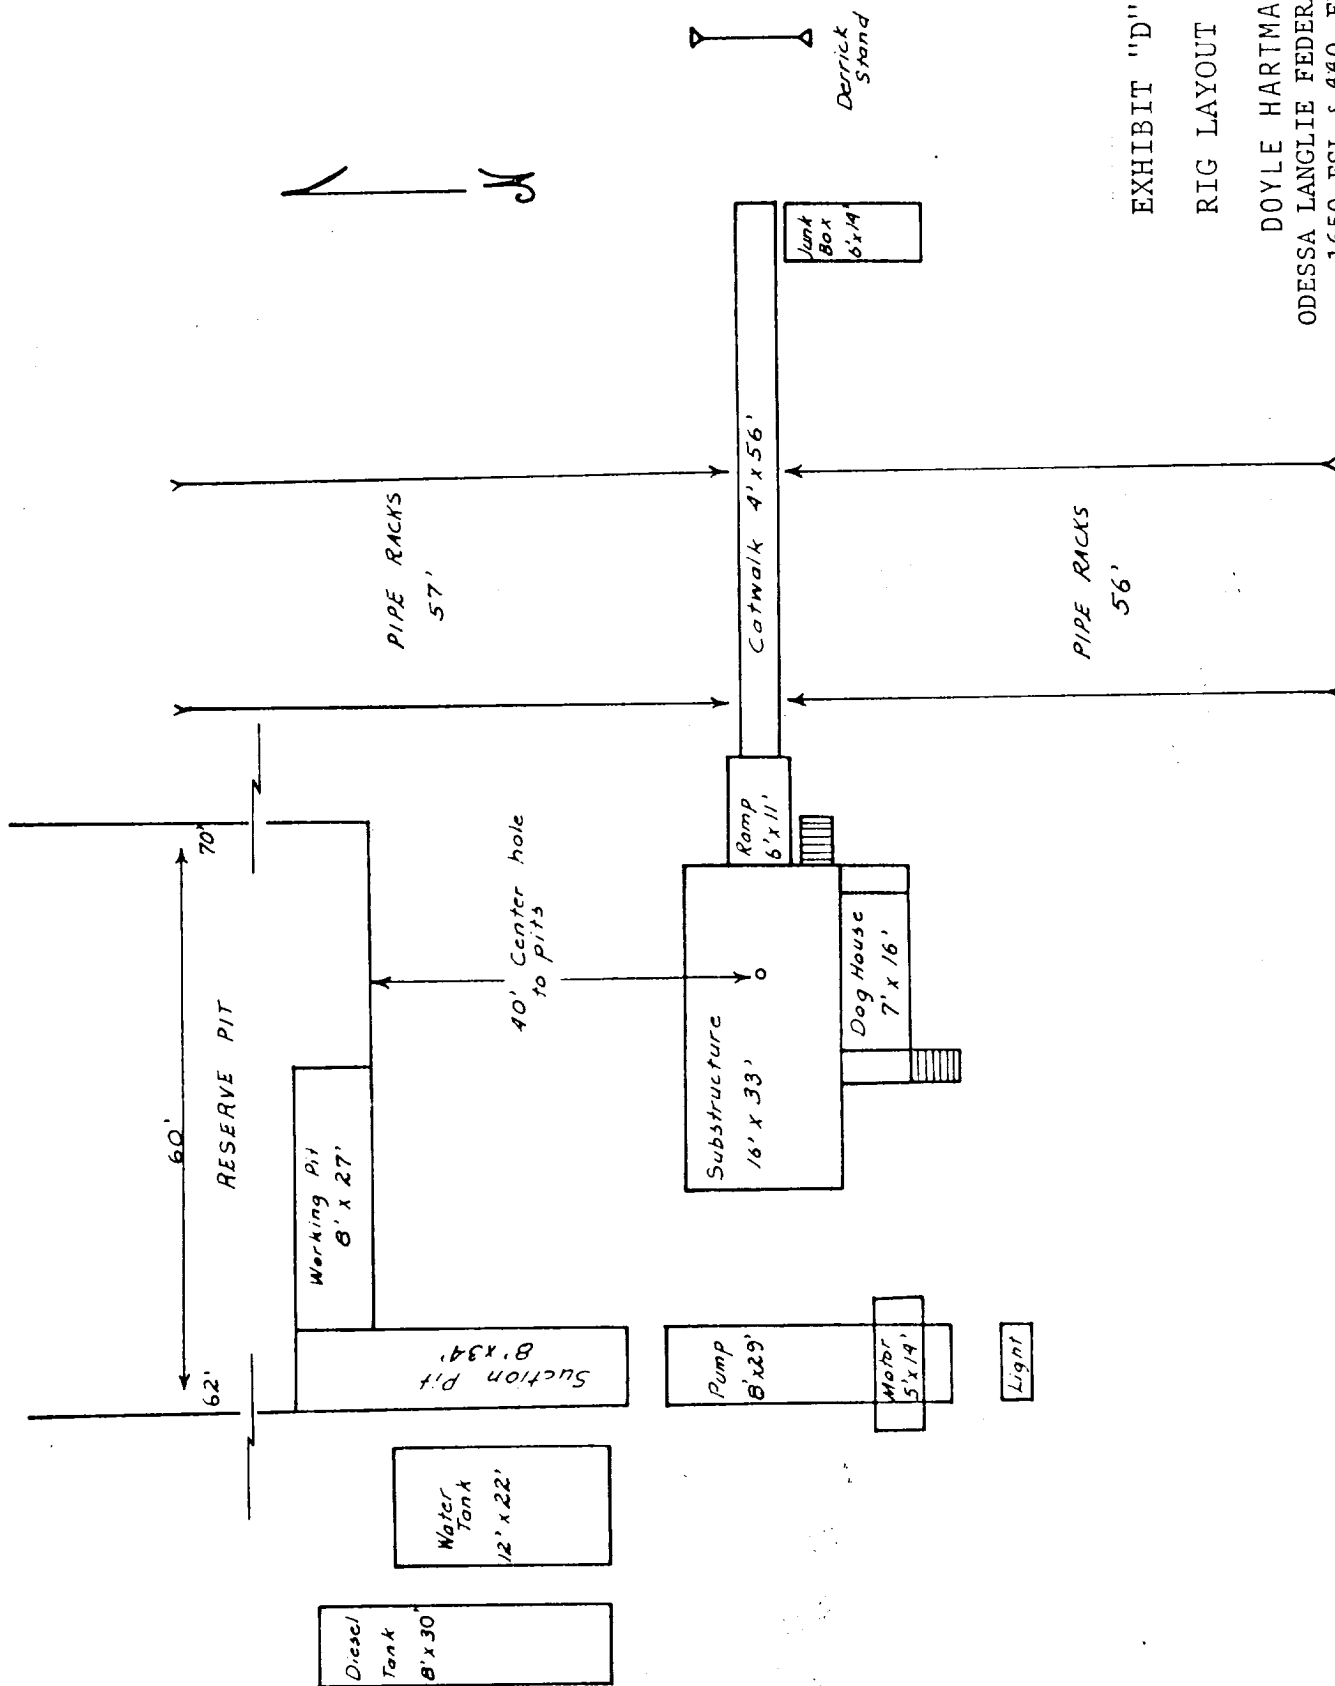


EXHIBIT "D"

RIG LAYOUT

DOYLE HARTMAN
 ODESSA LANGLEIE FEDERAL NO. 1
 1650 FSL & 660 FEL
 Sec. 14, T-25-S, R-37-E
 Lea Co., New Mexico
 Scale: 1"=20'

Mobil Home
 8' x 15'