

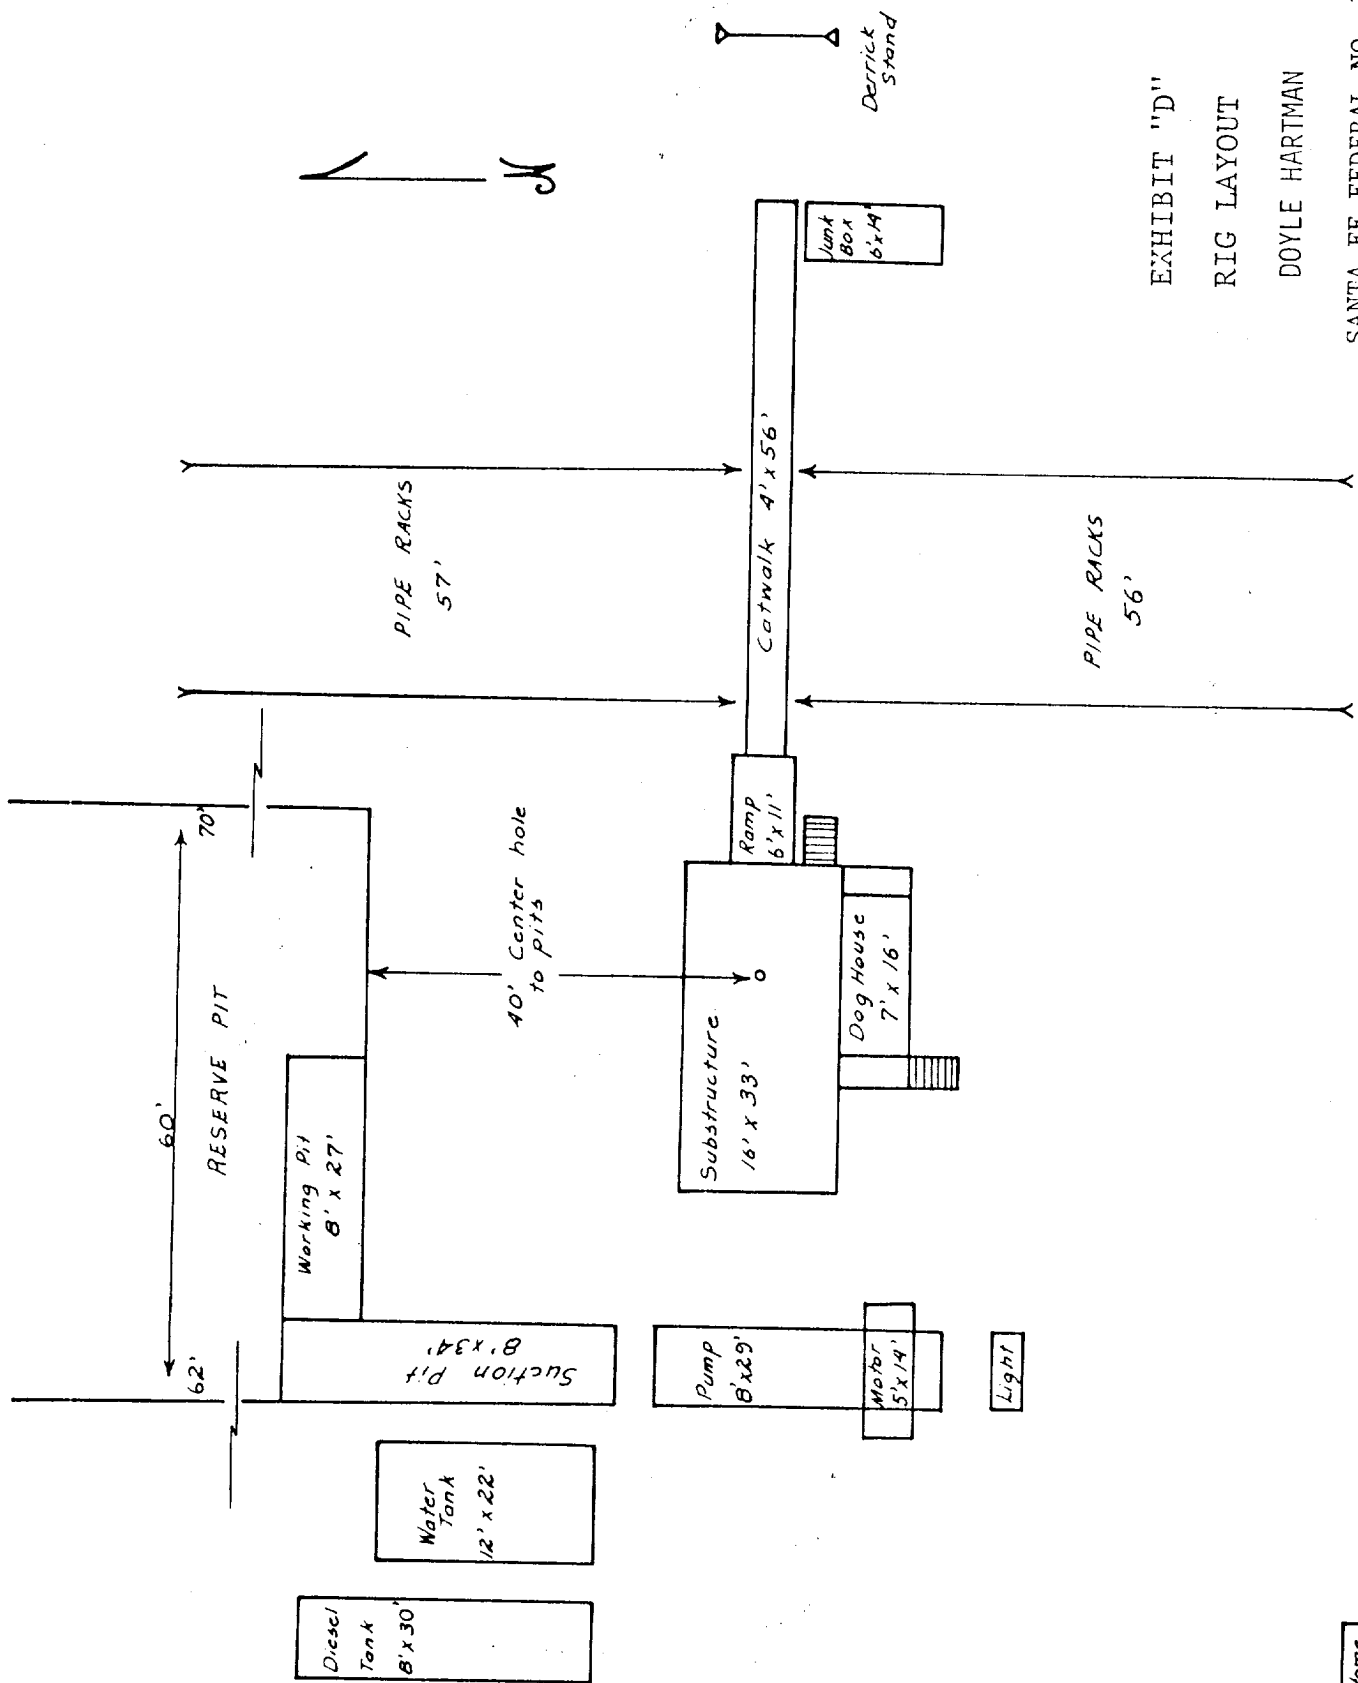


EXHIBIT "D"

RIG LAYOUT

DOYLE HARTMAN

SANTA FE FEDERAL NO. 1
 660 FSL & 660 FWL
 Sec. 27, T-25-S, R-37-E
 Lea Co., New Mexico
 Scale: 1"= 20'

Mobil Home
 8' x 15'