

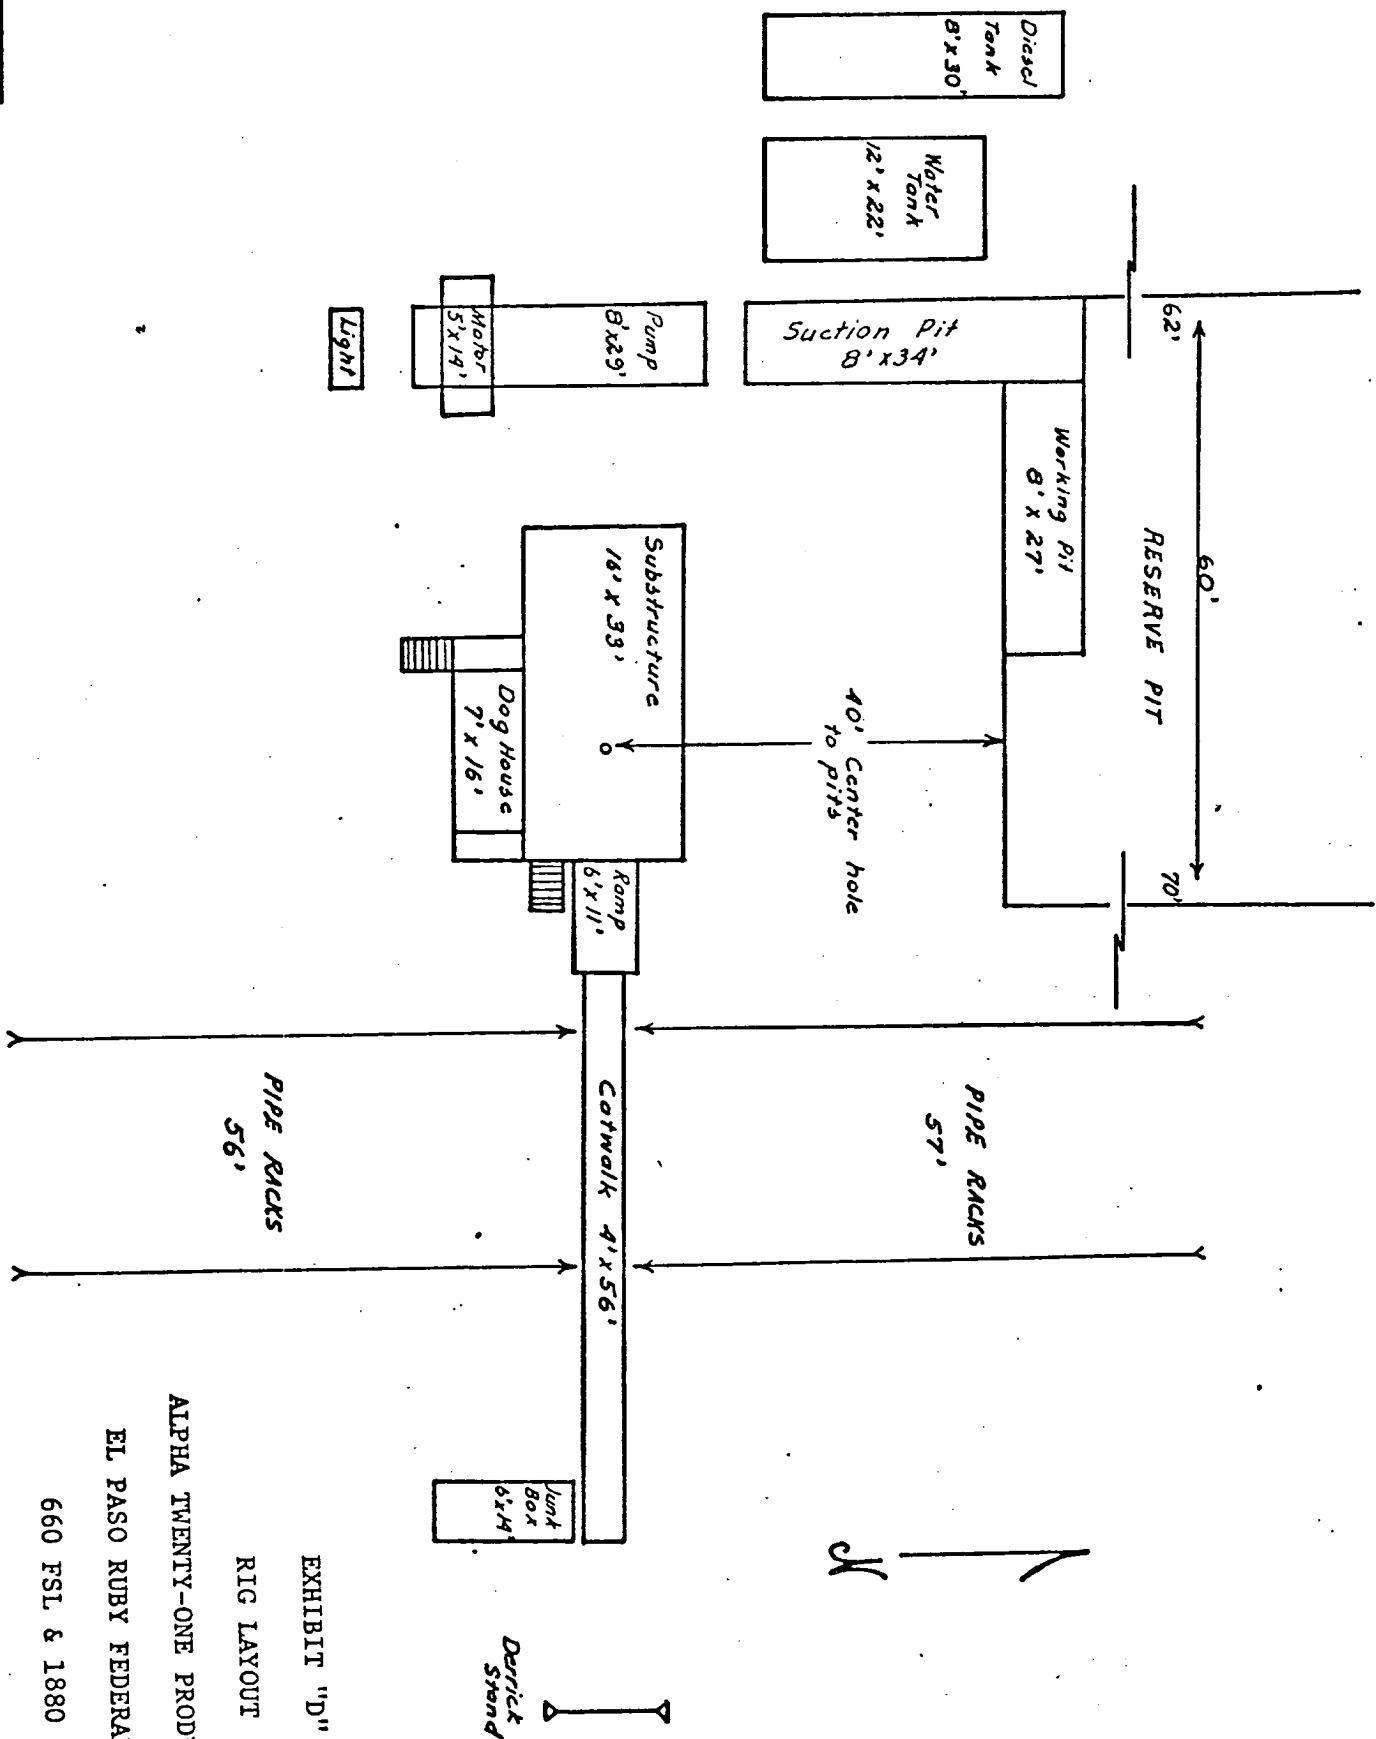


EXHIBIT "D"

RIG LAYOUT

ALPHA TWENTY-ONE PRODUCTION CO.

EL PASO RUBY FEDERAL NO. 1

660 FSL & 1880 FEL

Sec. 8, T-25-S, R-37-E

Lea Co., New Mexico

Scale: 1" = 20'

Mobil Home
8' x 15'