

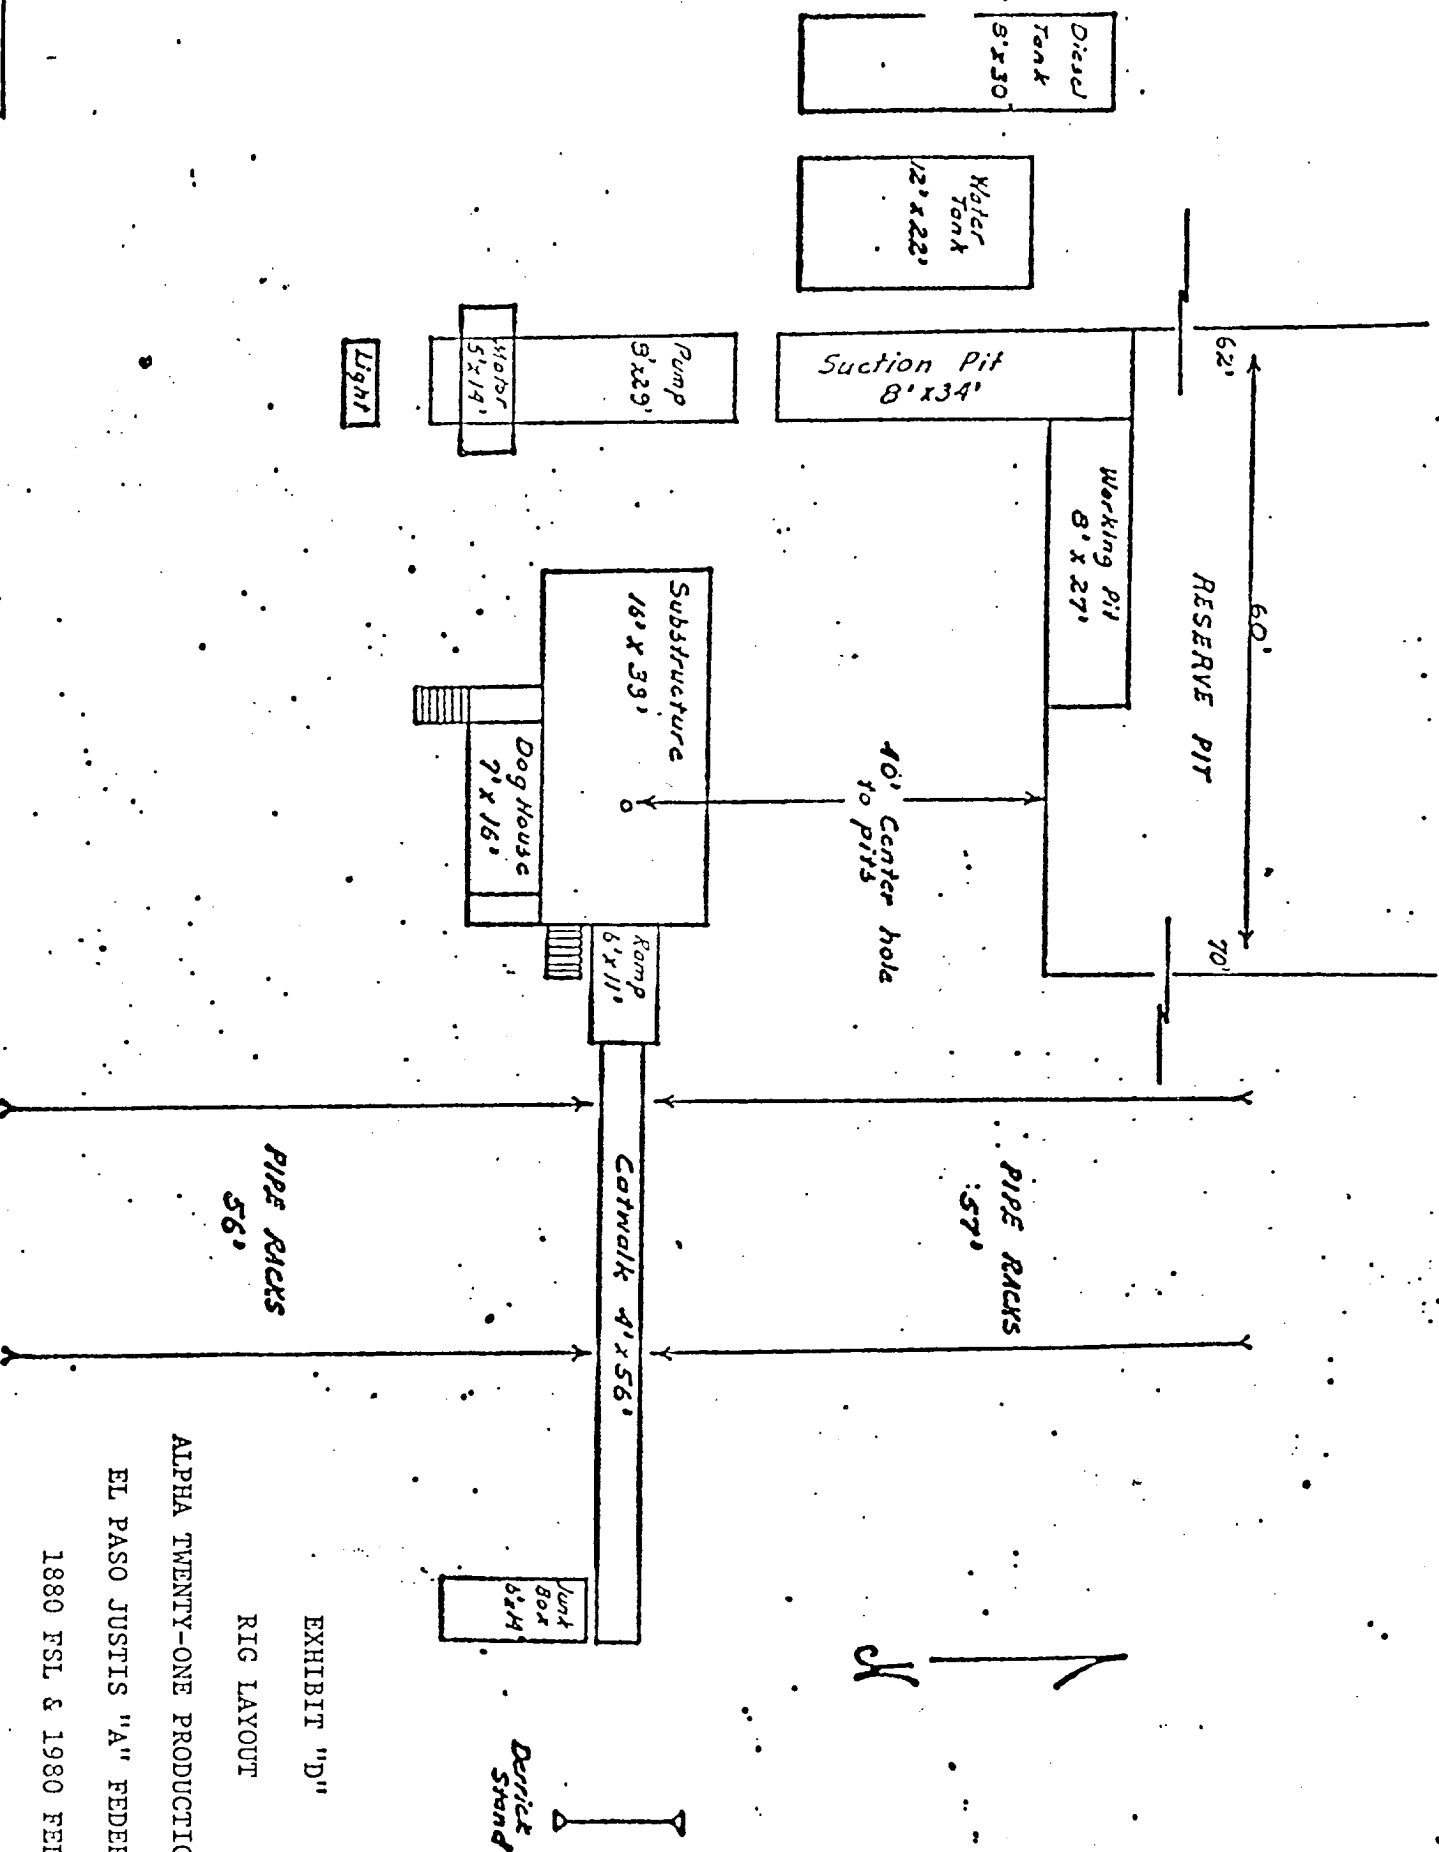


EXHIBIT "D"

RIG LAYOUT

ALPHA TWENTY-ONE PRODUCTION COMPANY

EL PASO JUSTIS "A" FEDERAL NO. 2

1880 FSL & 1980 FEL

Section 11, T-25-S, R-37-E

Lea County, New Mexico

Scale: 1" = 20'

Job: Hootie
8'x15'