

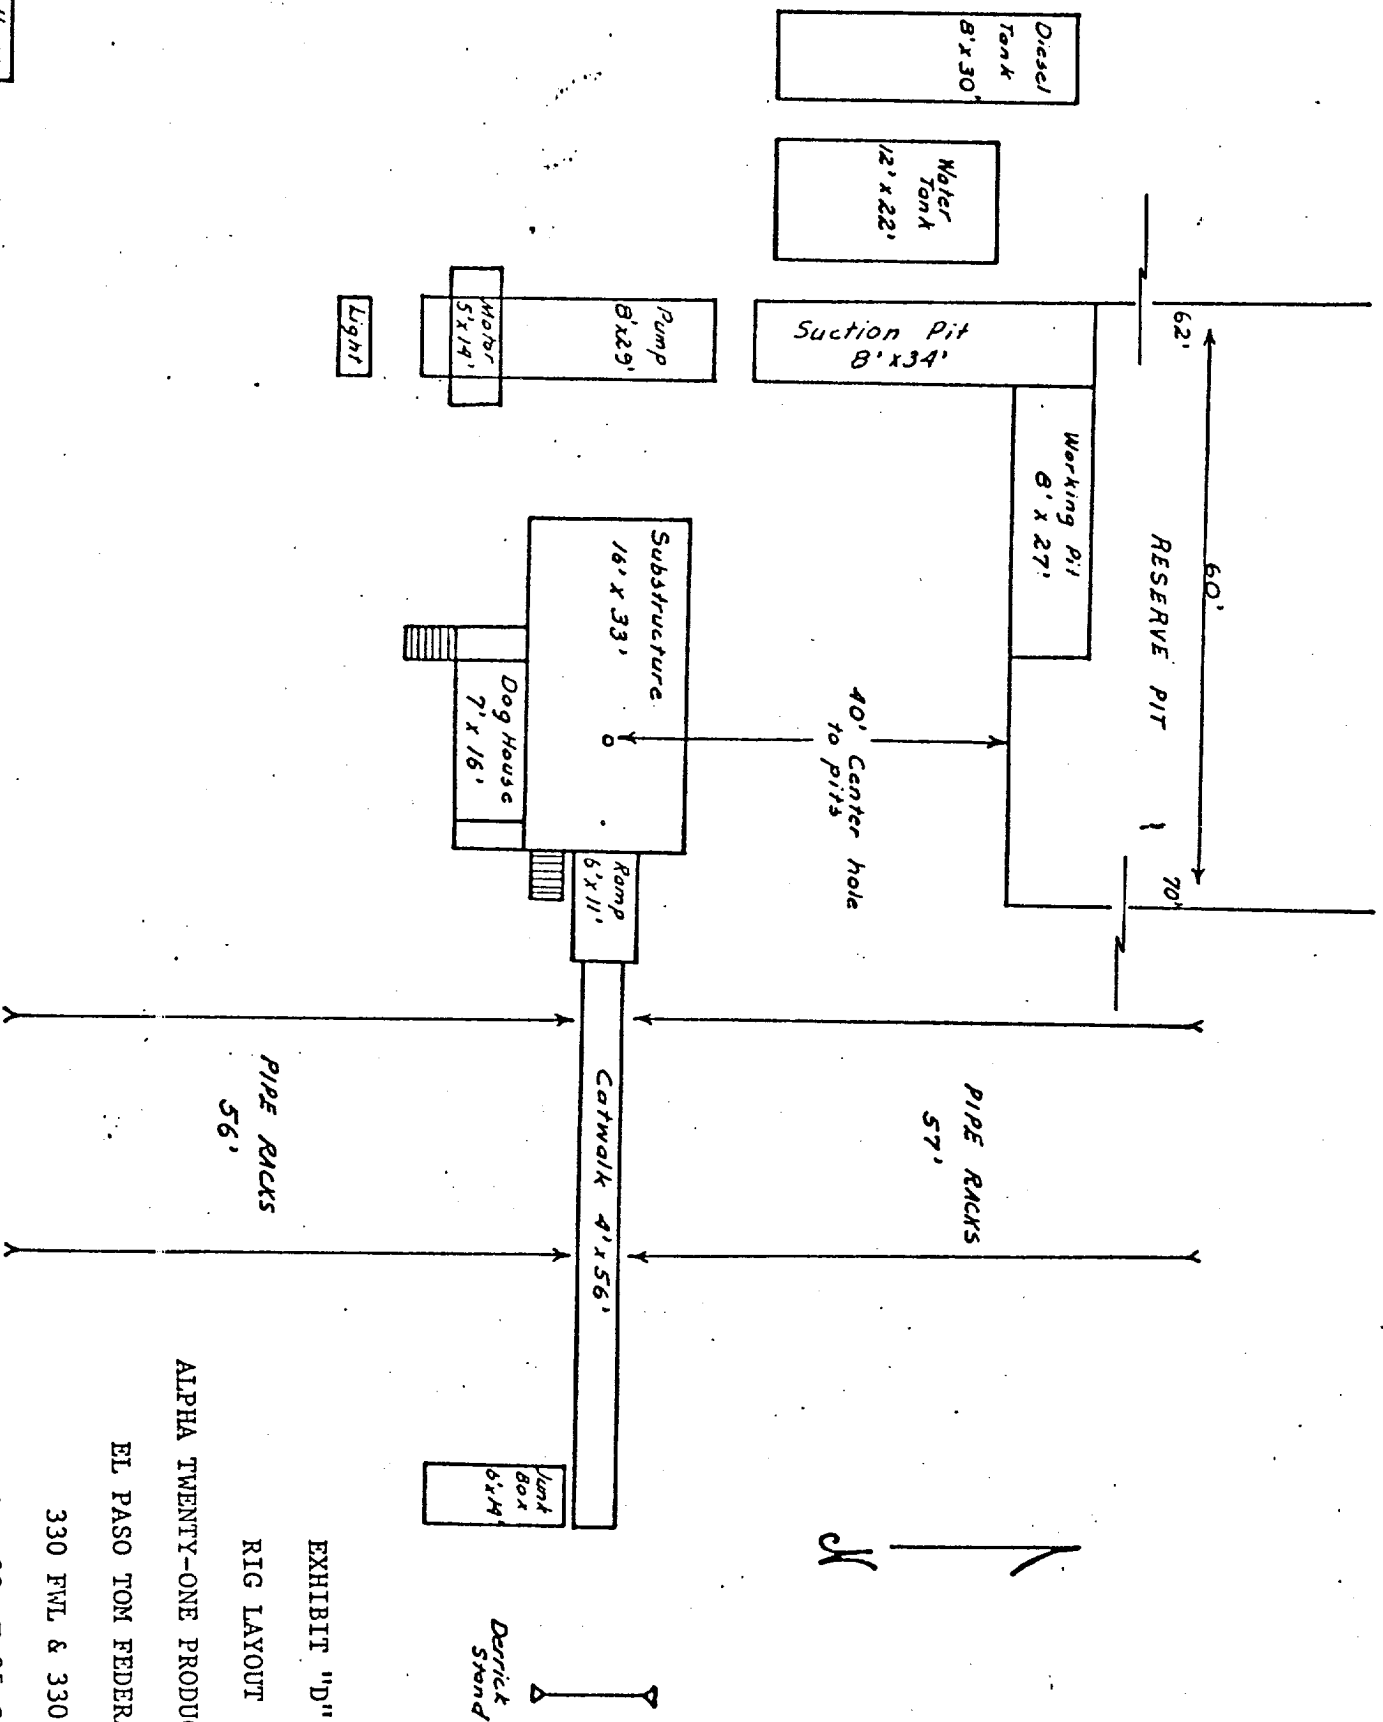


EXHIBIT "D"

RIG LAYOUT

ALPHA TWENTY-ONE PRODUCTION COMPANY

EL PASO TOM FEDERAL NO. 1

330 FWL & 330 FNL

Section 33, T-25-S, R-37-E

Lea County, New Mexico

Mobil Home
8' x 15'

Scale: 1" = 20'