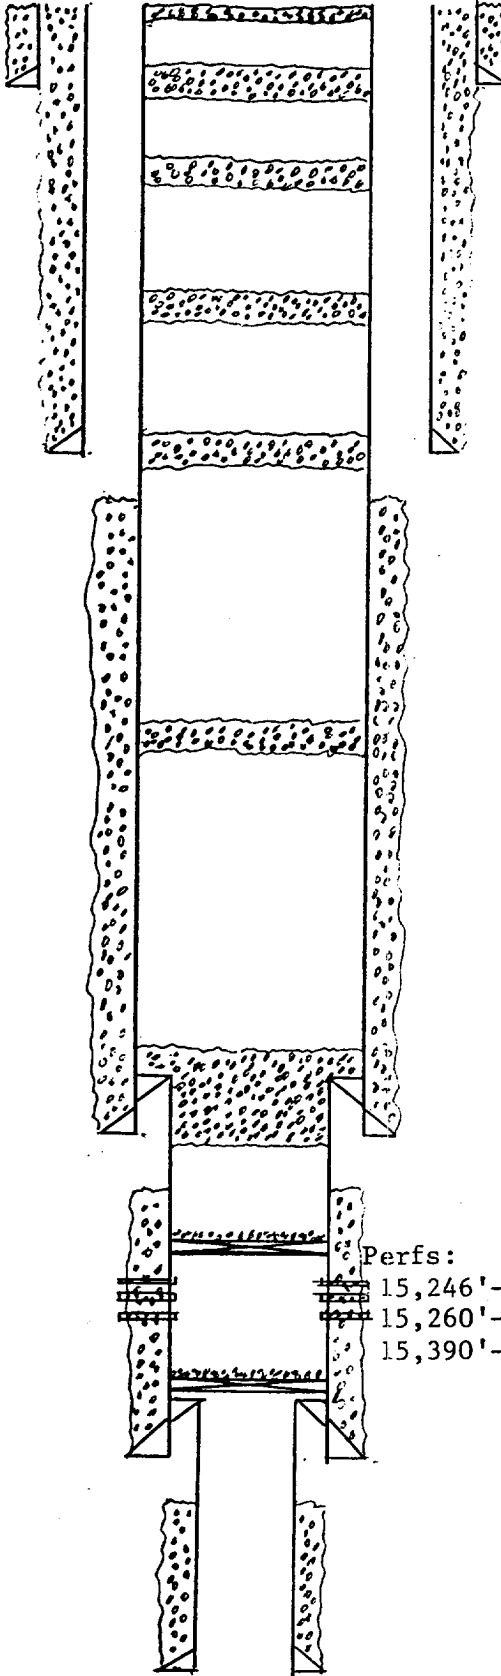
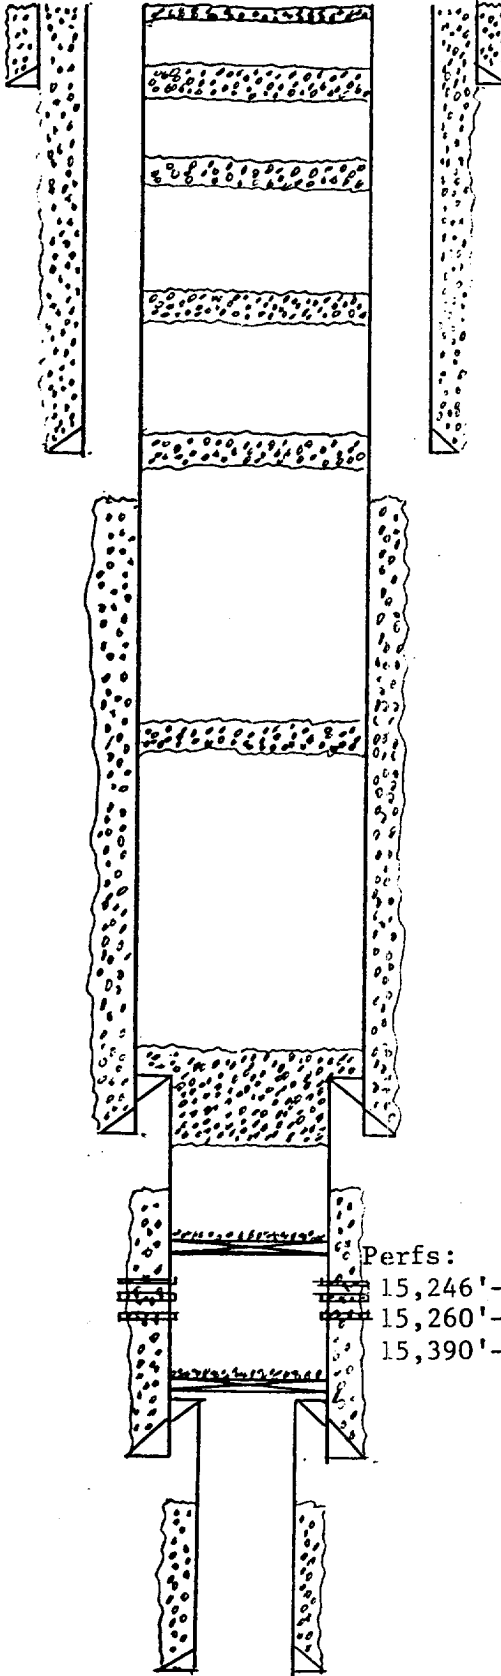


EXHIBIT "A"
 ROBERT E. LANDRETH
 RENO FEDERAL COM. NO. 1
 1200' FNL & 1200' FWL, Sec. 11, T25S, R35E
 Lea County, NM

Spud Date: 7-20-80 Plug Date: 6-22-90

Plug Size & Depth	Existing Casing & Cement Plugs	Bit	Casing	Depth	Cement
0 sks. @ surface 0 sks. 465' to 345' (tagged)		26"	20" 94#	415'	850 sks.
0 sks. spotted @ 1200' across top of Salt)					
0 sks. spotted @ 3570' across base of Salt)					
5 Sk. 5104' to 4925' (tagged)		17 1/2"	13-3/8" 54#-72#	5,029'	6,000 sks.
0 sks. spotted @ 8090' across DV tool)					
50 sks. 12,550' to 1,680' (tagged)		12 1/4"	10-3/4" 51#-60.7#	12,429'	Two Stages 1838 sks. & 1585 sks.
aker Model D.B. Perm. kr @ 14,490' capped /20 sks. cmt.					
IBP @ 16,665' capped /17' cmt.					
	Perfs: 15,246'-49' 15,260'-68' 15,390'-98'	9 1/2"	7-3/4" 46.1#	12,091' to 16,829'	1130 sks.
		6 1/4"	5" 18#-23#	16,667' to 19,170'	235 sks.