

PROPOSED 10-M BOPE AND CHOKE ARRANGEMENT

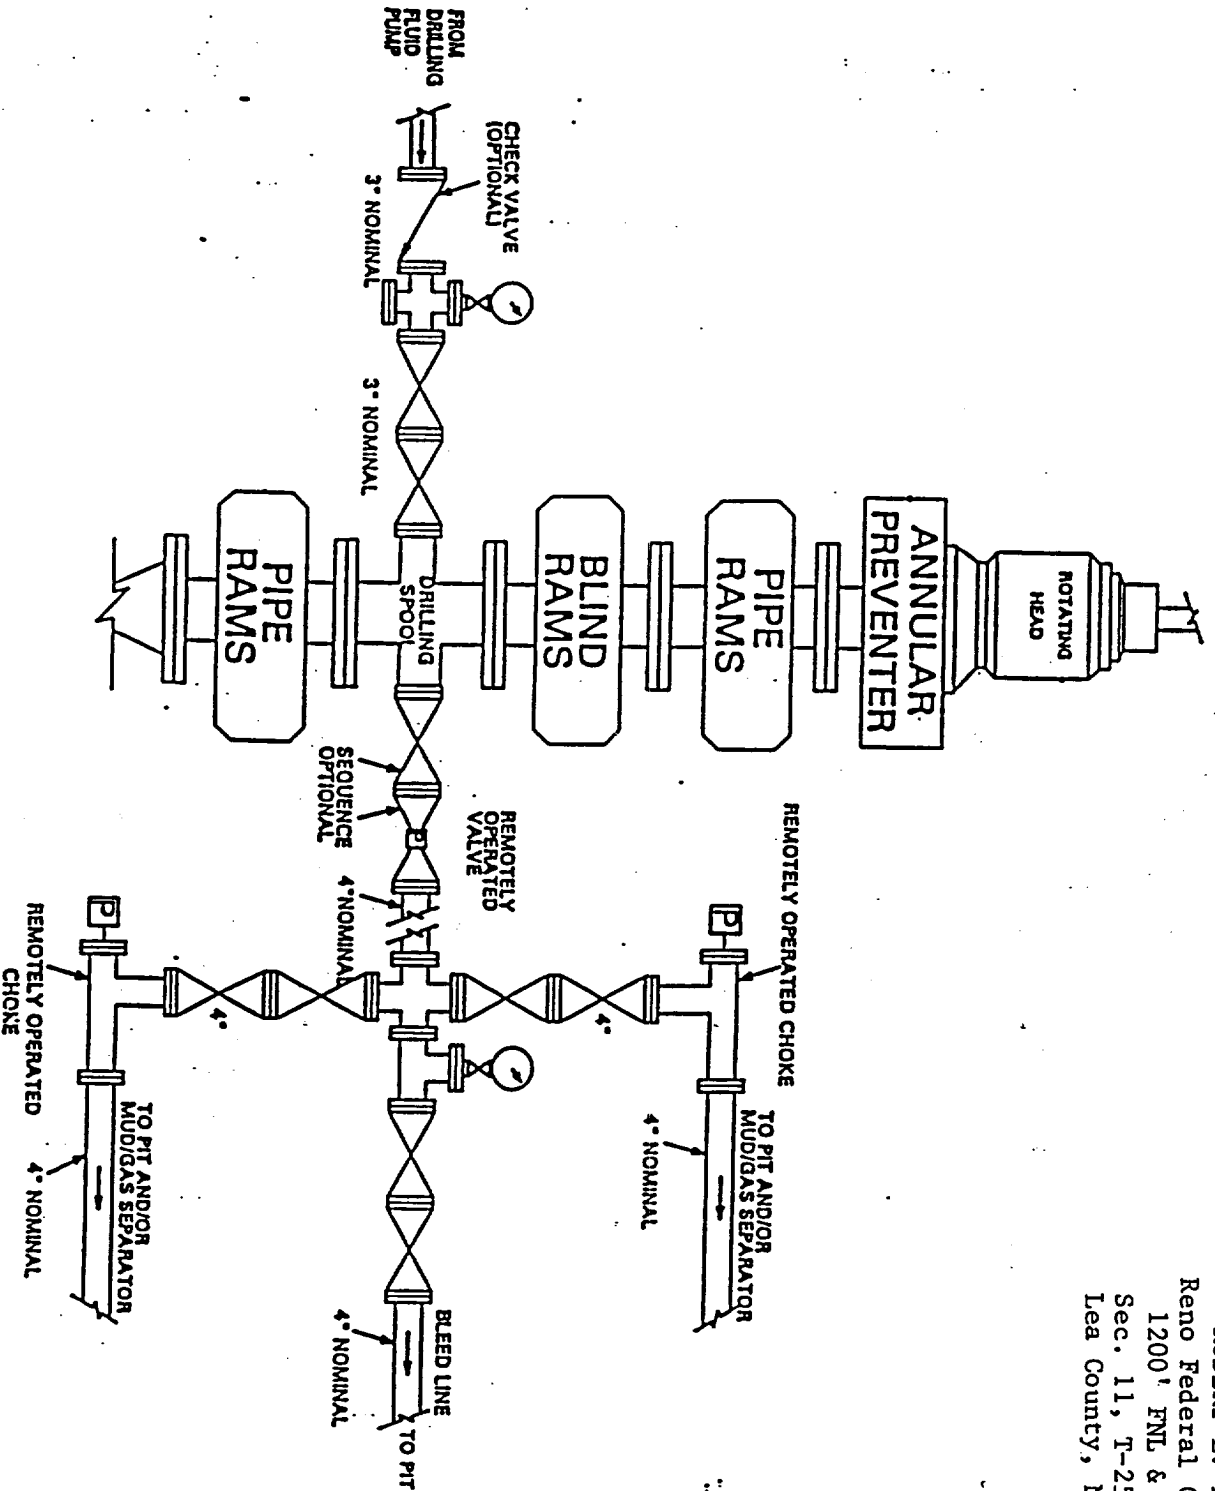


EXHIBIT "B"

ROBERT E. LANDRETH
 Reno Federal Com. No. 1
 1200' FNL & 1200' FNL
 Sec. 11, T-25-S, R-35-E
 Lea County, New Mexico