

WOOLWORTH #7

10 3/4" OD 40.5# K-55 ST&C csg
Set @ 450' w/450 sx circulated to
surface


2 3/8" 4.7# J-55 EUE Prod tbg

Jalmat Pool
JHPF

Otis RH rlse. Perma-latch
Retrievable Pkr set @ 3490'

Langlie Mattix Pool
1 JHPH

7" OD 23# K-55 ST&C csg set @
3737' w/1900 sx circulated to
surface

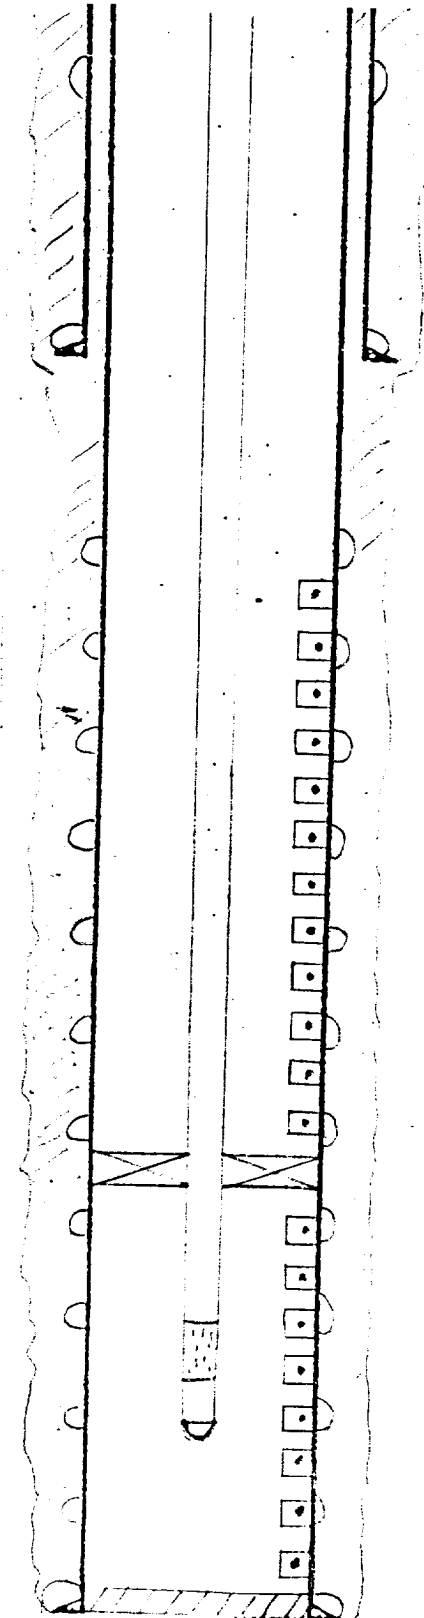

Perfs Centralizers

80

at csg shoe

2880

3206

3208

3216

3219

3222

3279

3349

3376

3404

3406

3432

3434

3509

3545

3585

3601

3604

3618

3624

3636

2960

3040

3100

3180

3260

3340

3420

3500

3580

3660

3737

TD 3750' / PBD 3690'