


WELLNAME: Paduca Unit #2 FIELD: _____
 LOCATION: 660' FNL 1990' FEL, Sec 23, T25S, R32E Lea Co. NM
 GL: 3441 ZERO: _____ AGL: _____ KB: 3451
 SPUD DATE: 11-20-84 COMPLETION DATE: 12-3-84
 COMMENTS: _____

CASING PROGRAM				DEPTH SET
SIZE/WT/GR/CONN				
8 5/8"	24#	J-55	853'	
5 1/2"	14#	J-55		5000'

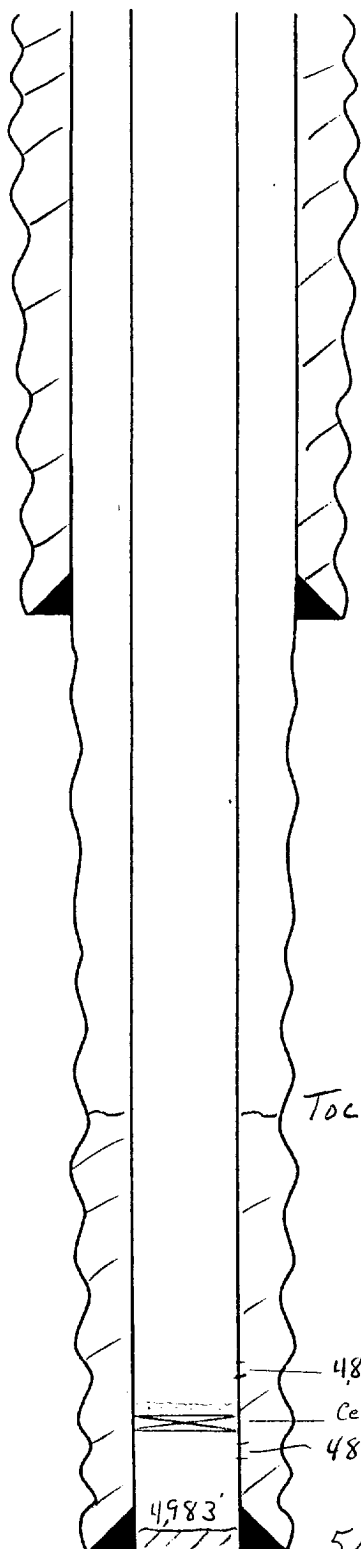

8 5/8" @ 853' W \ 370 SX (CNC)

Toc = 3810'

4838-4850' (12) 40,000 # Frac.

Cement Retainer at 4875'

4887-4889' (5) SQZ W \ 100 SX

4983'

5 1/2" @ 5000' W \ 250 SX

Tops

Rustler 769'

Base Salt 4,553'


Delaware 4,779'

- SKETCH NOT TO SCALE -

DATE: _____

WELLNAME: Paduca Unit #2 FIELD: _____
 LOCATION: 660' FNL 1990' FEL, Sec 23, T25S, R32E Lea Co. NM
 GL: 3441 ZERO: _____ AGL: _____ KB: 3451
 SPUD DATE: 11-20-84 COMPLETION DATE: 12-3-84
 COMMENTS: _____

CASING PROGRAM				DEPTH SET
SIZE/WT/GR/CONN				
8 5/8"	24#	J-55	853'	
5 1/2"	14#	J-55	5000'	

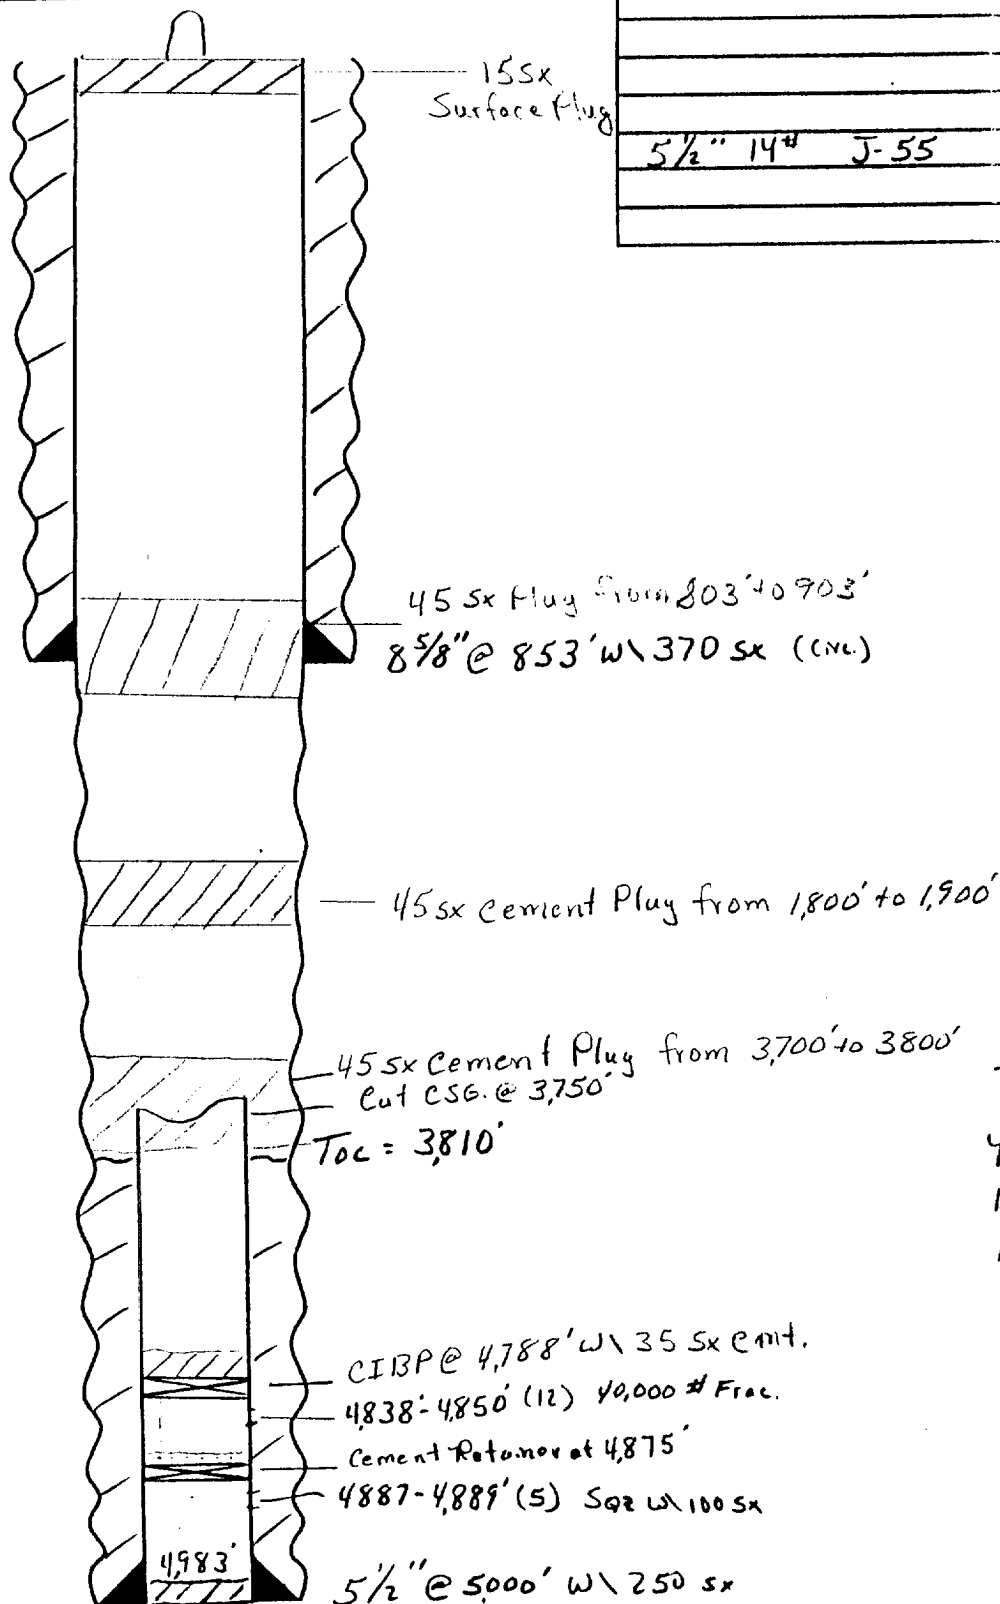

Tops
 Rustler 769'
 Base Salt 4,553'
 Delaware 4,779'

- SKETCH NOT TO SCALE -

DATE: _____