


OXY USA INC. CURRENT
W. DOLLARHIDE QN SD UT #131
SEC 30 T24S R38E LEA NM

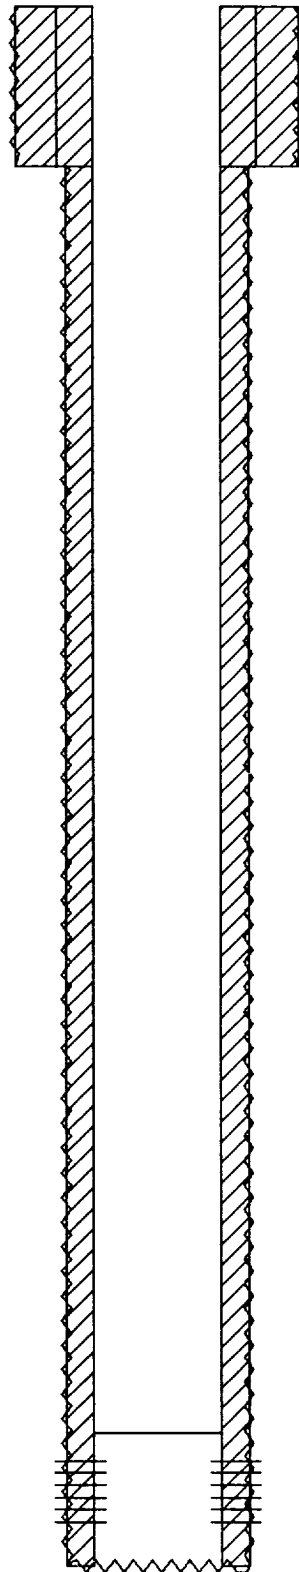

0.0 - 410.0' 12 1/4" OD HOLE
0.0 - 410.0' CEMENT 250sx (CIRC)
0.0 - 410.0' 8 5/8" OD SURF CSG

410.0 - 3970.0' 7 7/8" OD HOLE
0.0 - 3970.0' CEMENT 850sx (CIRC)
0.0 - 3970.0' 5 1/2" OD PROD CSG

3630.0 - 3630.0' CIBP

3685.0 - 3858.0' PERFS

TD: 3970'

OXY USA INC. PROPOSED
W. DOLLARHIDE QN SD UT #131
SEC 30 T24S R38E LEA NM

0.0 - 75.0' CEMENT PLUG 10sx


200.0 - 460.0' CEMENT PLUG 30sx

1150.0 - 1300.0' CEMENT PLUG 20sx

2450.0 - 2600.0' CEMENT PLUG 20sx

3555.0 - 3630.0' CEMENT PLUG 10sx

3630.0 - 3630.0' CIBP

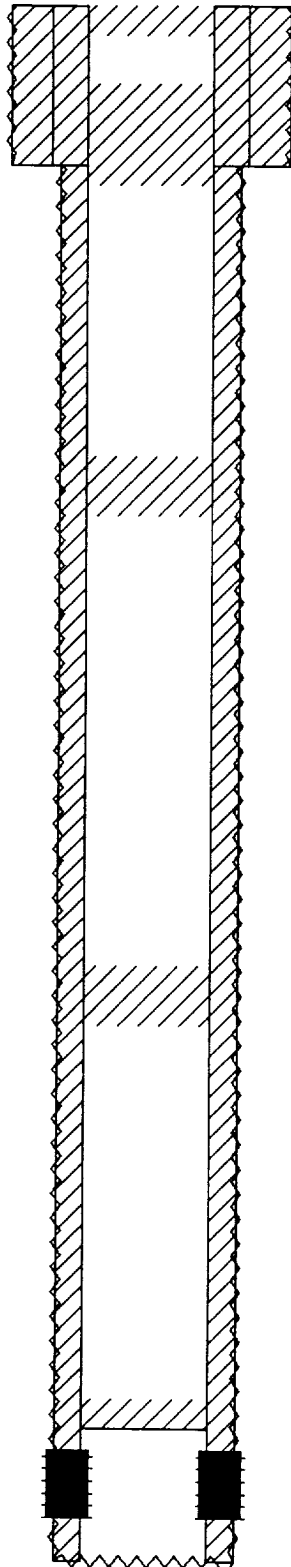

TD: 3970'

0.0 - 410.0' 12 1/4" OD HOLE

0.0 - 410.0' CEMENT 250sx (CIRC)

0.0 - 410.0' 8 5/8" OD SURF CSG

410.0 - 3970.0' 7 7/8" OD HOLE

0.0 - 3970.0' CEMENT 850sx (CIRC)

0.0 - 3970.0' 5 1/2" OD PROD CSG

3685.0 - 3858.0' ABANDONED PERFS