

Submit to Appropriate District Office  
State Lease - 4 copies  
Fee Lease - 3 copies

State of New Mexico  
Energy, Minerals and Natural Resources Department

Form C-102  
Revised 1-1-89

OIL CONSERVATION DIVISION  
P.O. Box 2088  
Santa Fe, New Mexico 87504-2088

DISTRICT I  
P.O. Box 1903, Hobbs, NM 88240

DISTRICT II  
P.O. Drawer 80, Azusa, NM 88210


DISTRICT III  
1000 Elm Street Rd., Aztec, NM 87410

WELL LOCATION AND ACREAGE DEDICATION PLAT  
All Distances must be from the outer boundaries of the section

Operator <b>UNION TEXAS PETROLEUM CORP.</b>			Lease <b>Langlie Jal Unit WSW</b>	Well No. <b>2</b>
Unit Letter <b>I</b>	Section <b>5</b>	Township <b>25 South</b>	Range <b>37 East</b>	County <b>Lea</b>
Actual Footage Location of Well: 2400 feet from the South line and 750 feet from the East line				
Ground level Elev. <b>3226.2</b>	Producing Formation <b>Grayburg San Andres</b>		Pool <b>Langlie Mattix</b>	Dedicated Acreage: <b>40</b> Acres

- Outline the acreage dedicated to the subject well by colored pencil or ink on the plat below.
- If more than one lease is dedicated to the well, outline each and identify the ownership thereof (both as to working interest and royalty).
- If more than one lease of different ownership is dedicated to the well, have the interest of all owners been consolidated by commutation, unitization, forced-pooling, etc.?
  - Yes
  - No
 If answer is "yes" type of consolidation \_\_\_\_\_  
 If answer is "no" list the owners and their descriptions which have actually been consolidated. (Use reverse side of this form if necessary).

No acreage will be assigned to the well until all interests have been consolidated (by commutation, unitization, forced-pooling, or otherwise) or until a non-standard unit, obtaining each interest, has been approved by the Division.

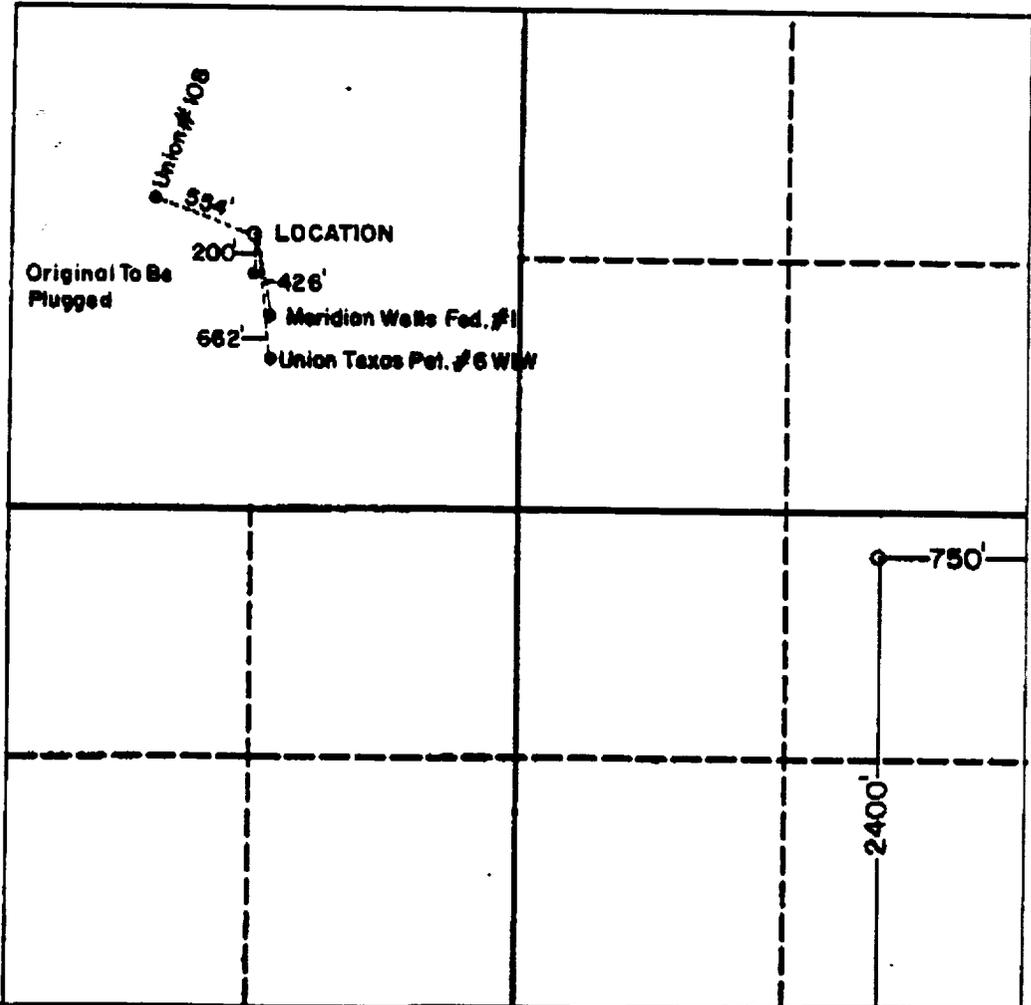

OPERATOR CERTIFICATION

I hereby certify that the information contained herein is true and complete to the best of my knowledge and belief.

Signature: *Ken E. White*

Printed Name: **Ken E. White**

Position: **Reg. Permit Coord.**

Company: **Union Texas Petroleum Corp.**

Date: **8-14-90**

SURVEYOR CERTIFICATION


I hereby certify that the well location shown on this plat was plotted from field notes of actual surveys made by me or under my supervision, and that the same is true and correct to the best of my knowledge and belief.

Date Surveyed: **August 7, 1990**

Signature & Seal of Professional Surveyor: *Doug Johnson*

Qualification No. **JOHN W. WEST, 676**  
**GARY L. JONES, 7977**

**UNION TEXAS PETROLEUM CORPORATION**  
 TYPE 2 - BLOWOUT PREVENTER SPECIFICATIONS  
 3M & 5M WORKING PRESSURE  
 FARMINGTON DISTRICT

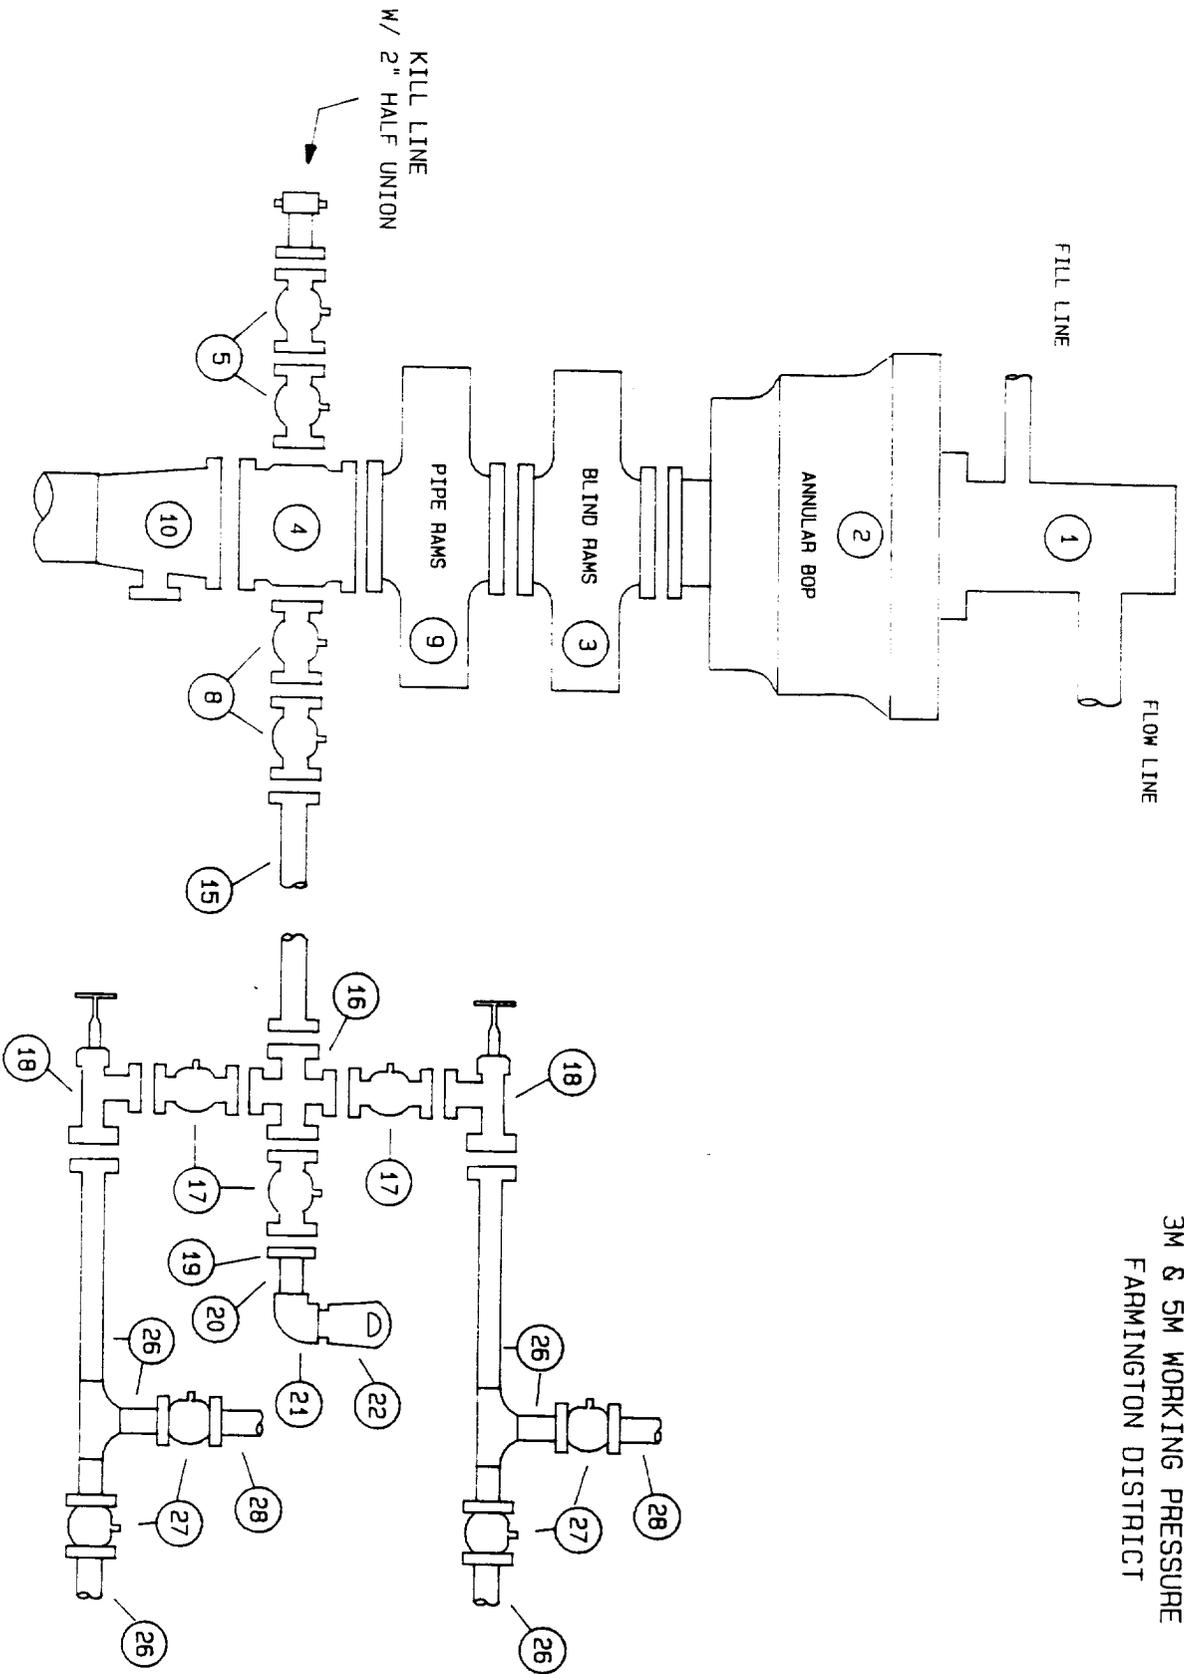

API RP53 FIG 2.C.6