


ENRON OIL & GAS COMPANY
 HALLWOOD "1" FEDERAL COM. NO. 1
 660' FNL & 1,980' FWL Section 1-25S-33E

ATTACHMENT "D"

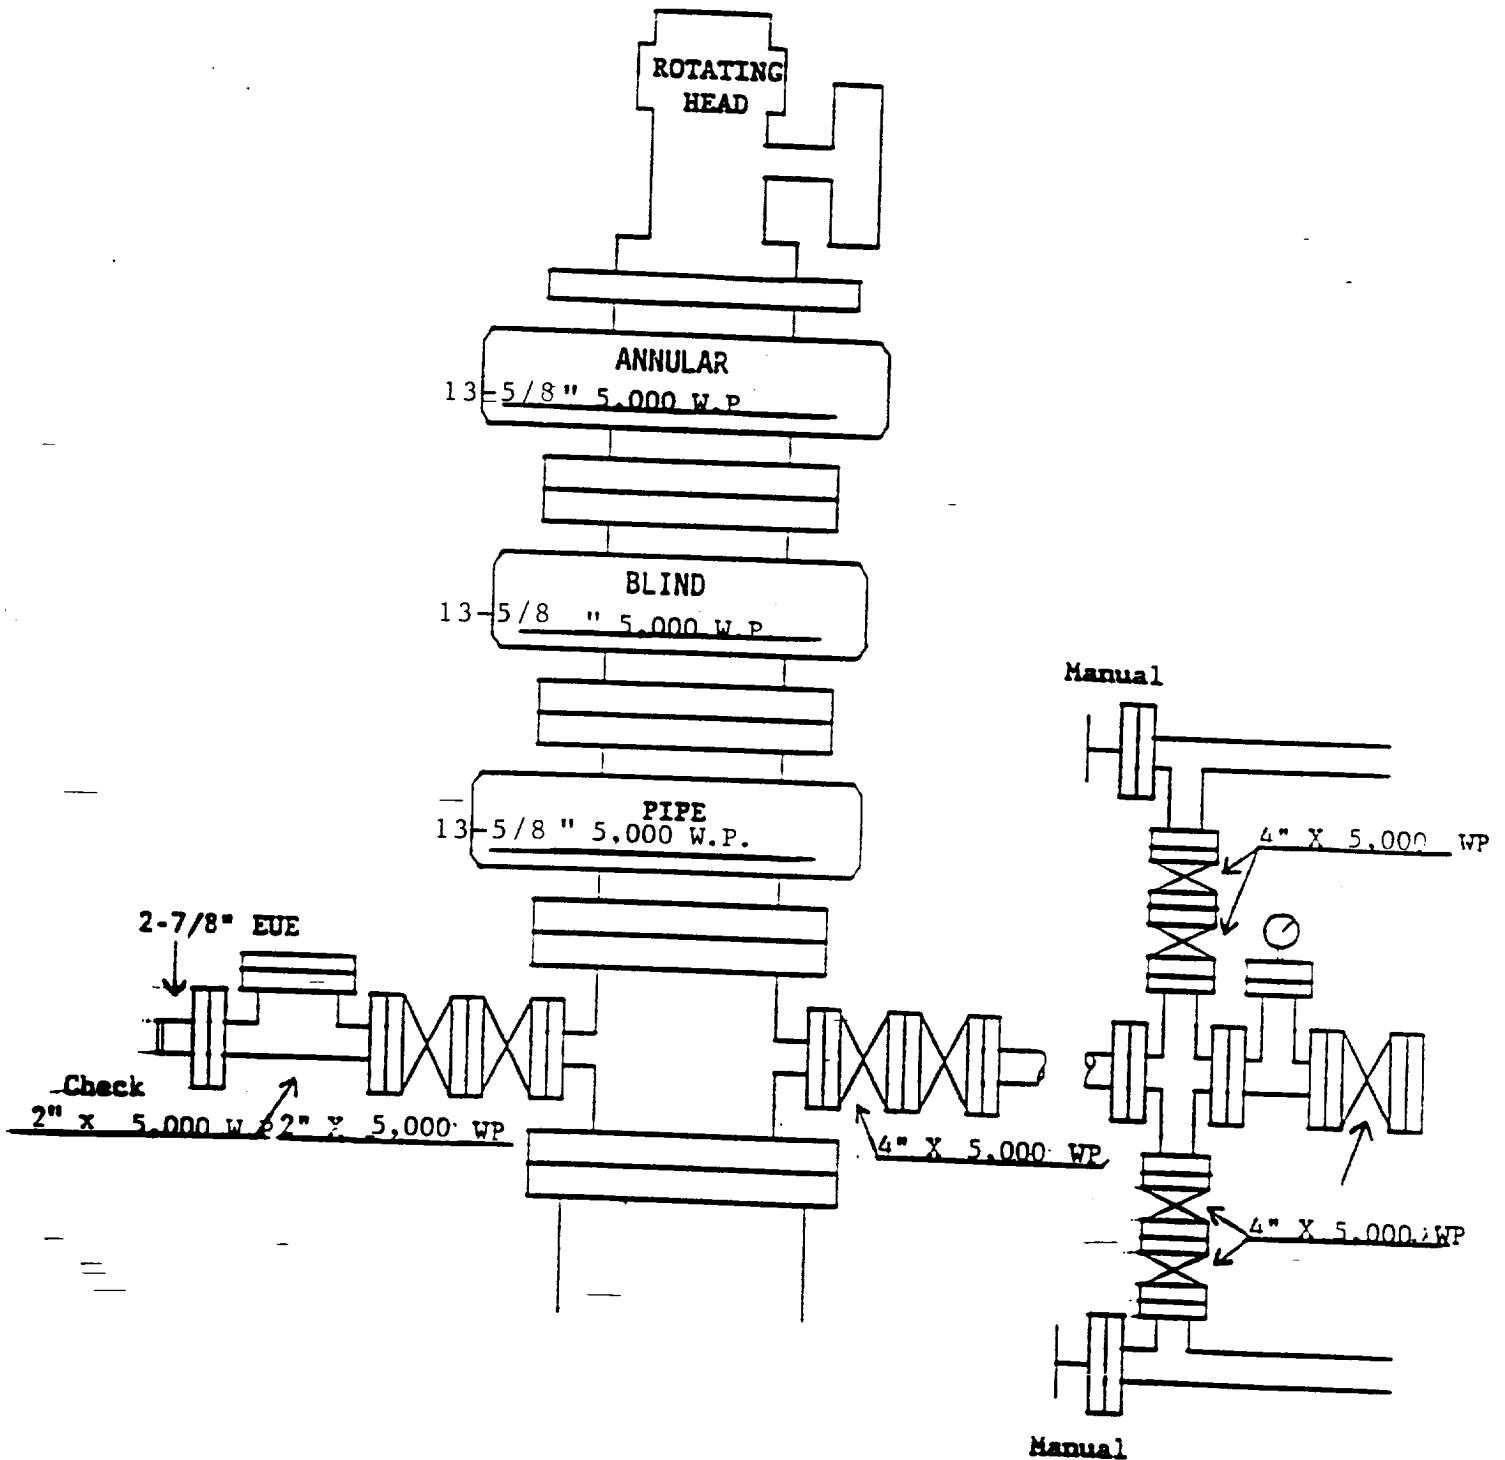

Rig up this equipment at 5,200 use until 13,300'