

CapStar Drilling, Inc.
LOCATION SPECIFICATIONS AND RIG LAYOUT
FOR EARTH PITS

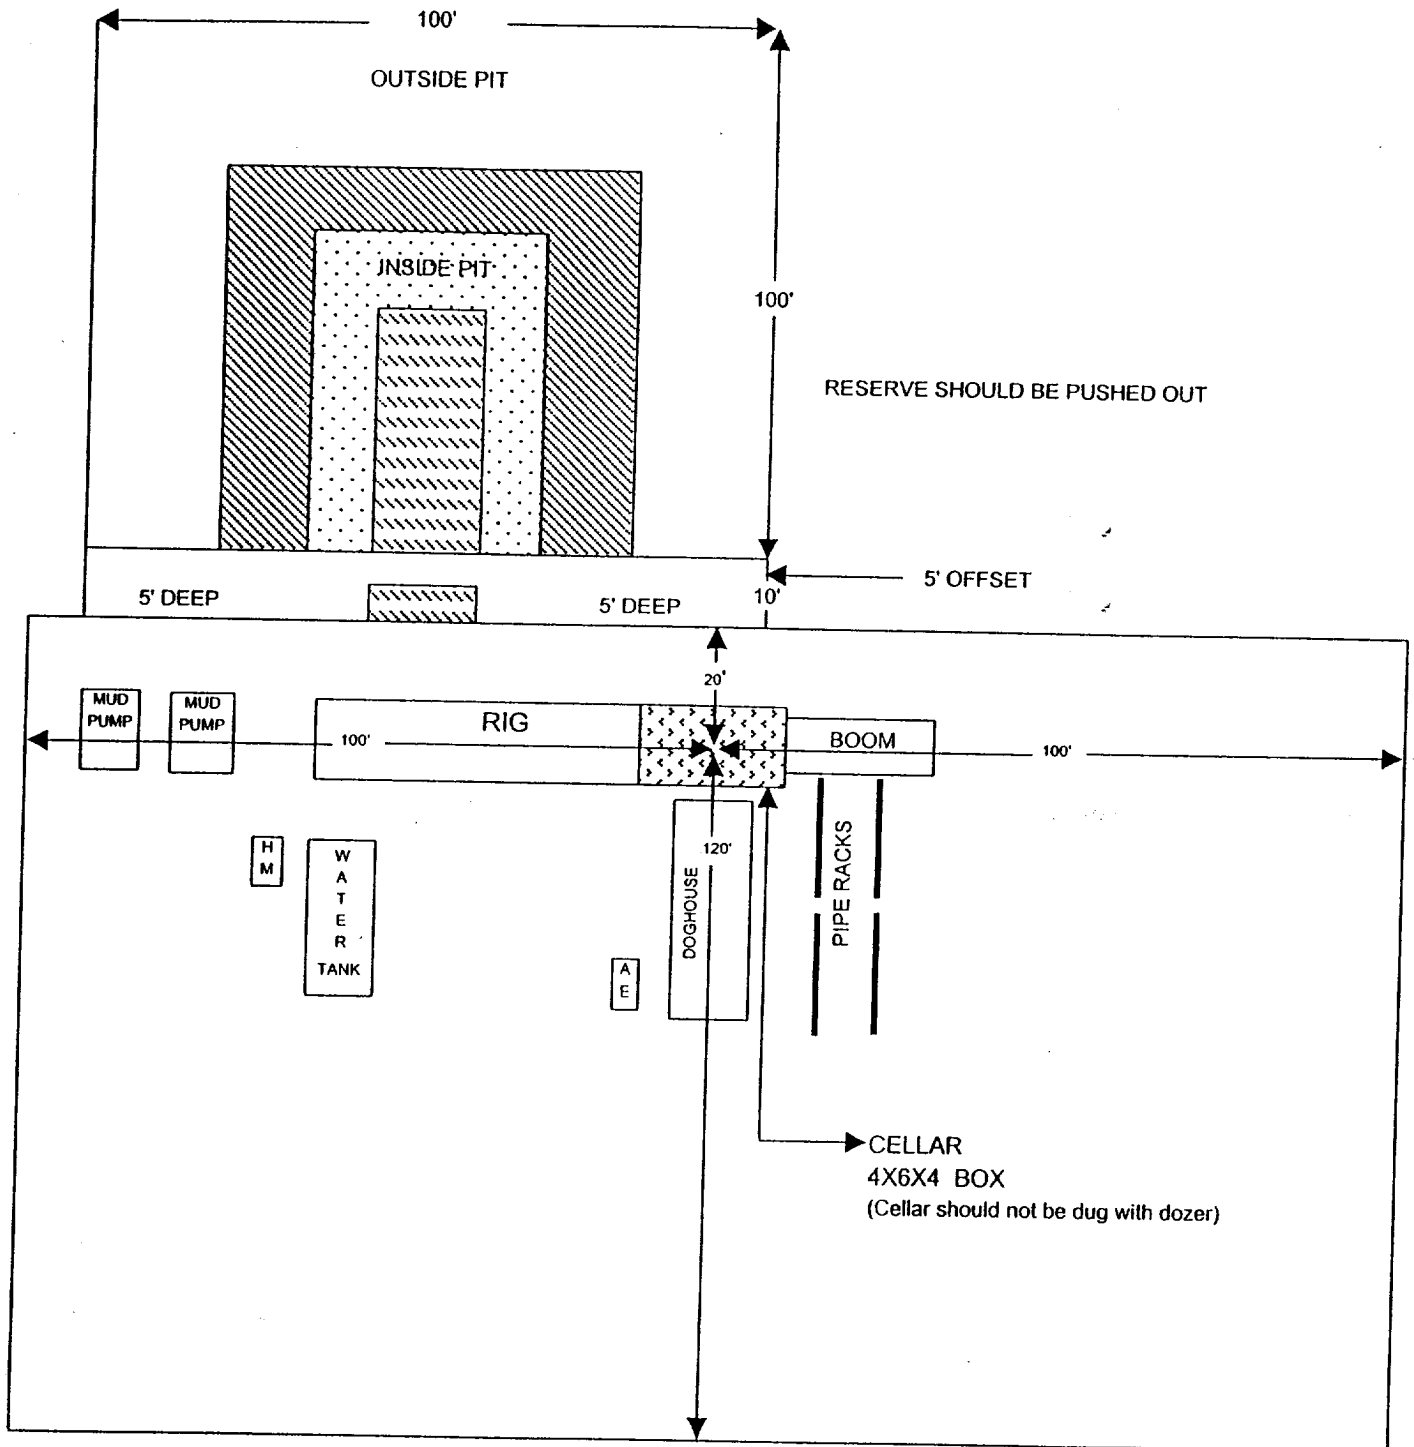


EXHIBIT #5
AMERICAN INLAND RESOURCES CO., LLC.
DRILLING RIG LAYOUT SHOLES B-30 #3
LEA COUNTY, NM
SCALE: 1" = 19'
DATE: 9/2000