



TOWNSHIP 25 SOUTH,
LEA COUNTY

RANGE 37 EAST
NEW MEXICO

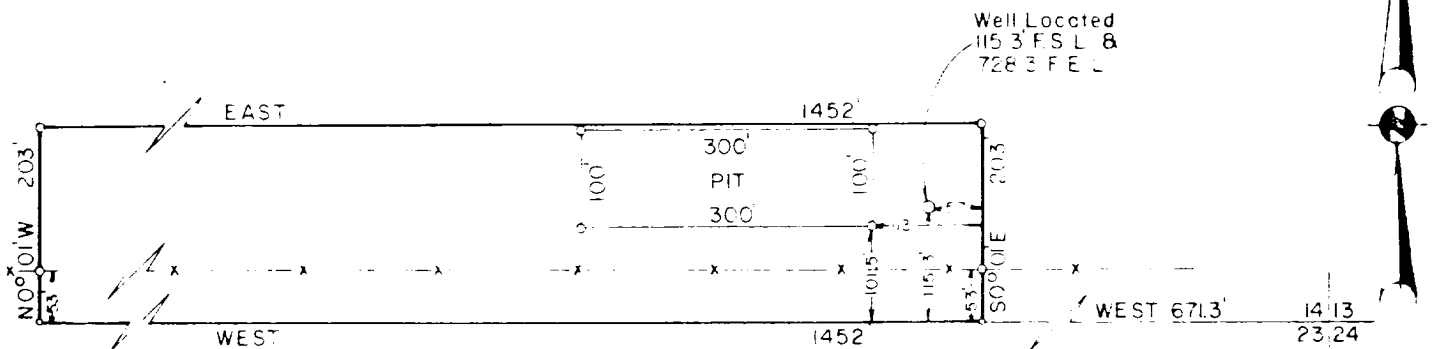

A TRACT OF LAND LOCATED IN SECTION 14, TOWNSHIP 25 SOUTH, RANGE 37 EAST, N.M.P.M., LEA COUNTY, NEW MEXICO, AND BEING MORE PARTICULARLY DESCRIBED AS FOLLOWS:

BEGINNING AT A POINT WHICH LIES WEST A DISTANCE OF 67.3 FEET FROM THE SOUTHEAST CORNER OF SAID SECTION 14, THENCE WEST A DISTANCE OF 1452 FEET TO A POINT, THENCE N00°01'W A DISTANCE OF 203 FEET TO A POINT, THENCE EAST A DISTANCE OF 1452 FEET TO A POINT, THENCE S00°01'E A DISTANCE OF 203 FEET TO THE POINT OF BEGINNING, CONTAINING 6.77 ACRES, MORE OR LESS.

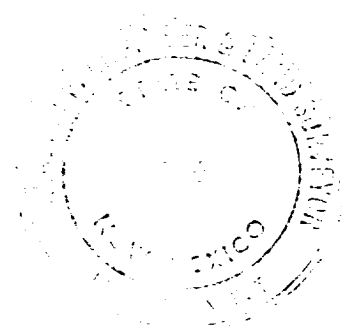

ENGINEER'S CERTIFICATE

JOHN W. WEST STATES HE IS BY OCCUPATION A CIVIL ENGINEER EMPLOYED BY THE TRANSPORTATION TO MAKE THE SURVEY OF THE PLANT SITE AS DESCRIBED AND SHOWN ON THIS PLAT, THAT THE SURVEY OF SAID WORKS WAS MADE UNDER HIS SUPERVISION AND UNDER AUTHORITY COMMENCING ON THE 3rd DAY OF SEPTEMBER, 1960, AND ENDING ON THE 3rd DAY OF SEPTEMBER, 1960, AND THAT SUCH SURVEY IS ACCURATELY REPRESENTED UPON THIS PLAT.

John W. West
ENGINEER