


LEGEND

- Location
- Abandoned
- California
- Dry & Abandoned
- Oil Well
- Oil Well Abandoned
- Gas Well
- Gas Well Abandoned

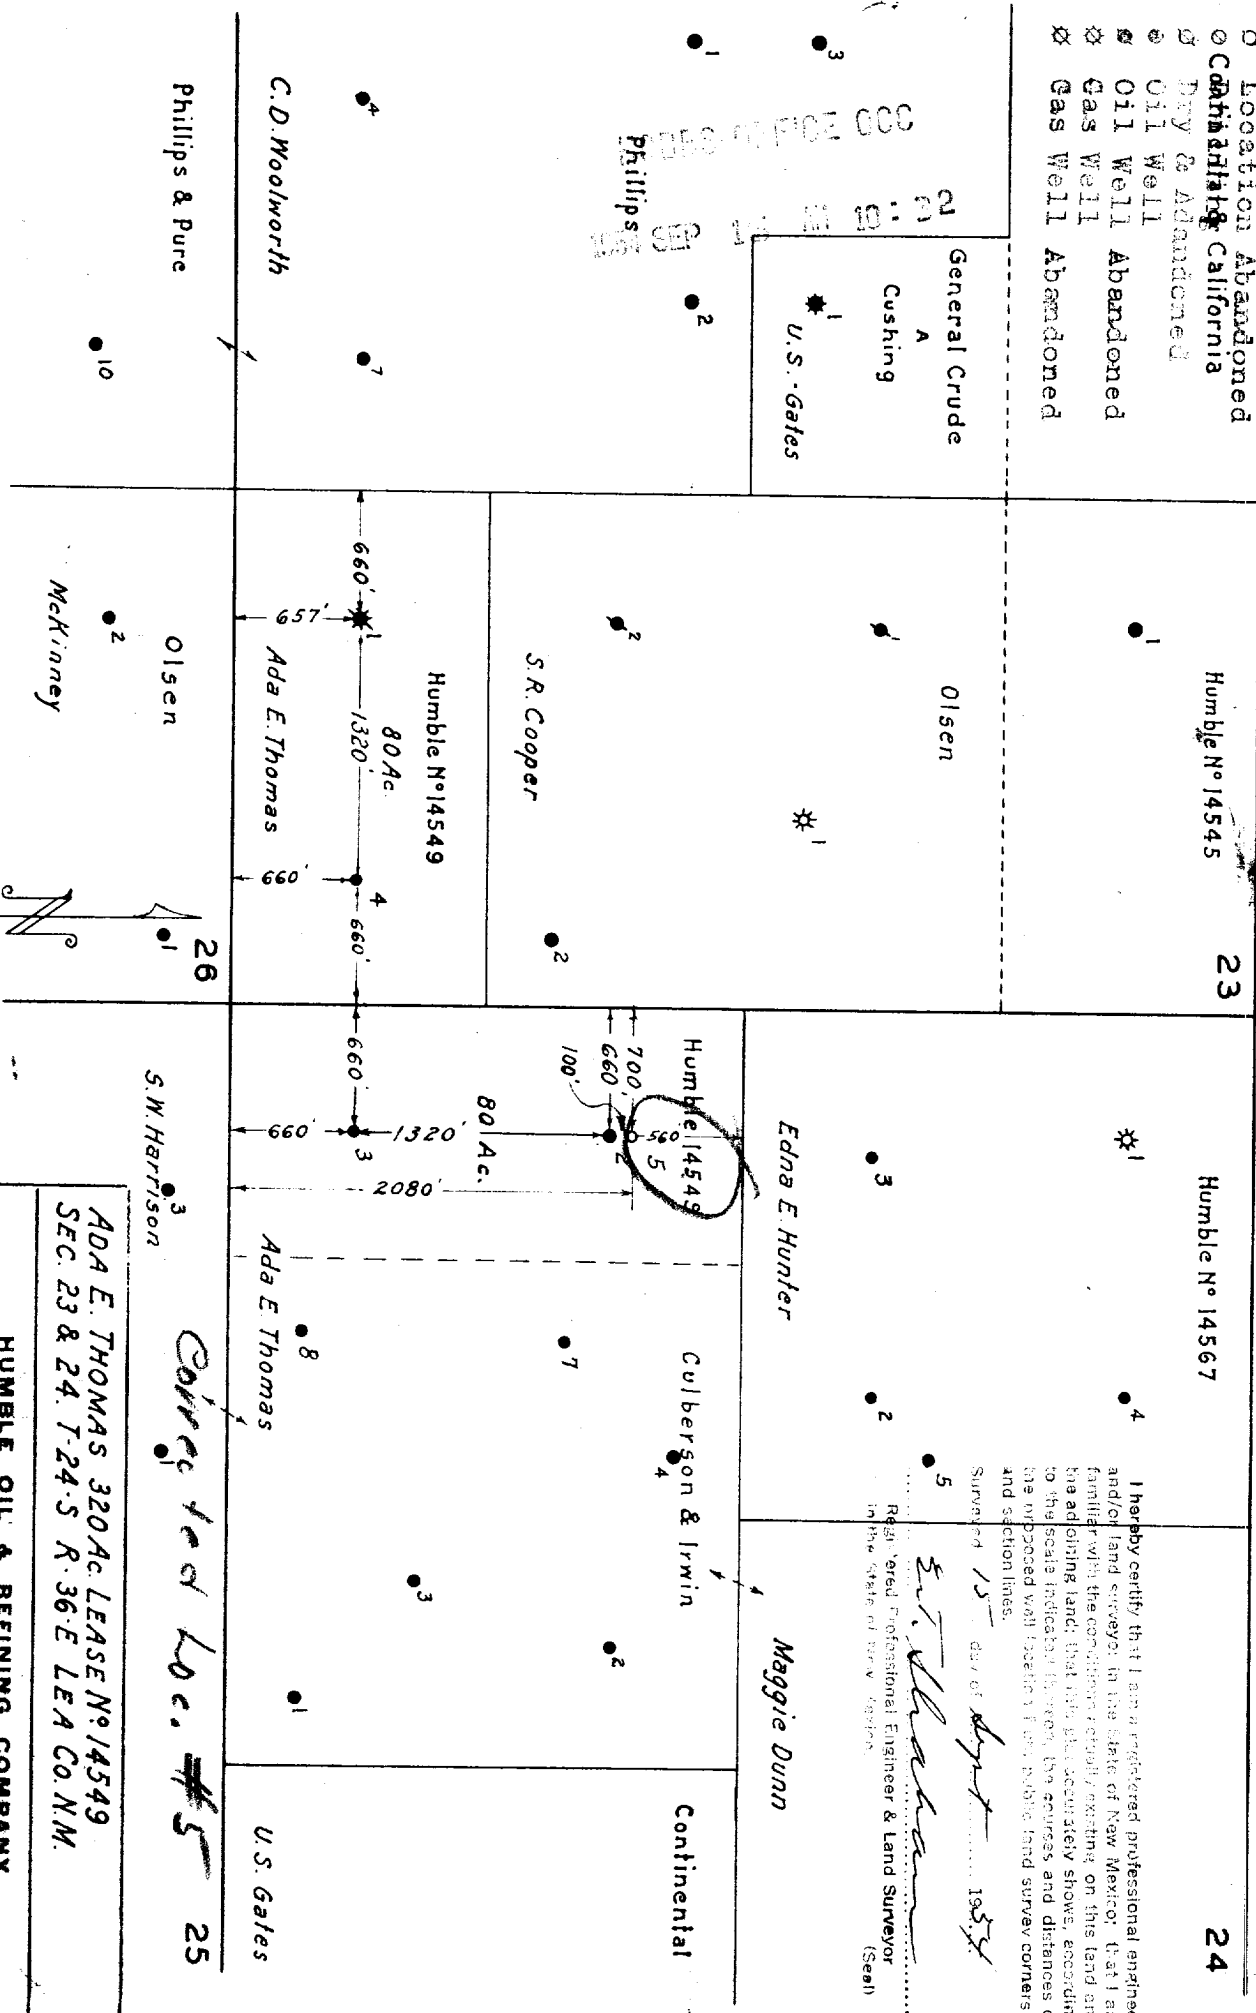

I hereby certify that I am a registered professional engineer and/or land surveyor in the State of New Mexico; that I am familiar with the conditions actually existing on this land and the adjoining land; that this plan accurately shows, according to the scale indicated thereon, the courses and distances of the proposed well location lines, and the land survey corners and section lines.

Surveyed 15th day of April 1953

Edna E. Hunter

Registered Professional Engineer & Land Surveyor
in the State of New Mexico
(Seal)

ADA E. THOMAS 320 AC LEASE NO. 14549
SEC. 23 & 24 T-24-S R-36-E LEA CO. N.M.

HUMBLE OIL & REFINING COMPANY
CIVIL ENGINEERING DEPARTMENT
MCCAMEY TEXAS

DRAWN W.H.H.	SCALE 1" = 1000'	FILE NO.
CHECKED R.H. [Signature]	DATE 2	W.T. A-93
APPR. [Signature]	REVISED 6-23-51 D.L.M.	