


PROPOSED DUAL COMPLETION
R. OLSEN OIL CO.
VAN ZANDT NO. 1

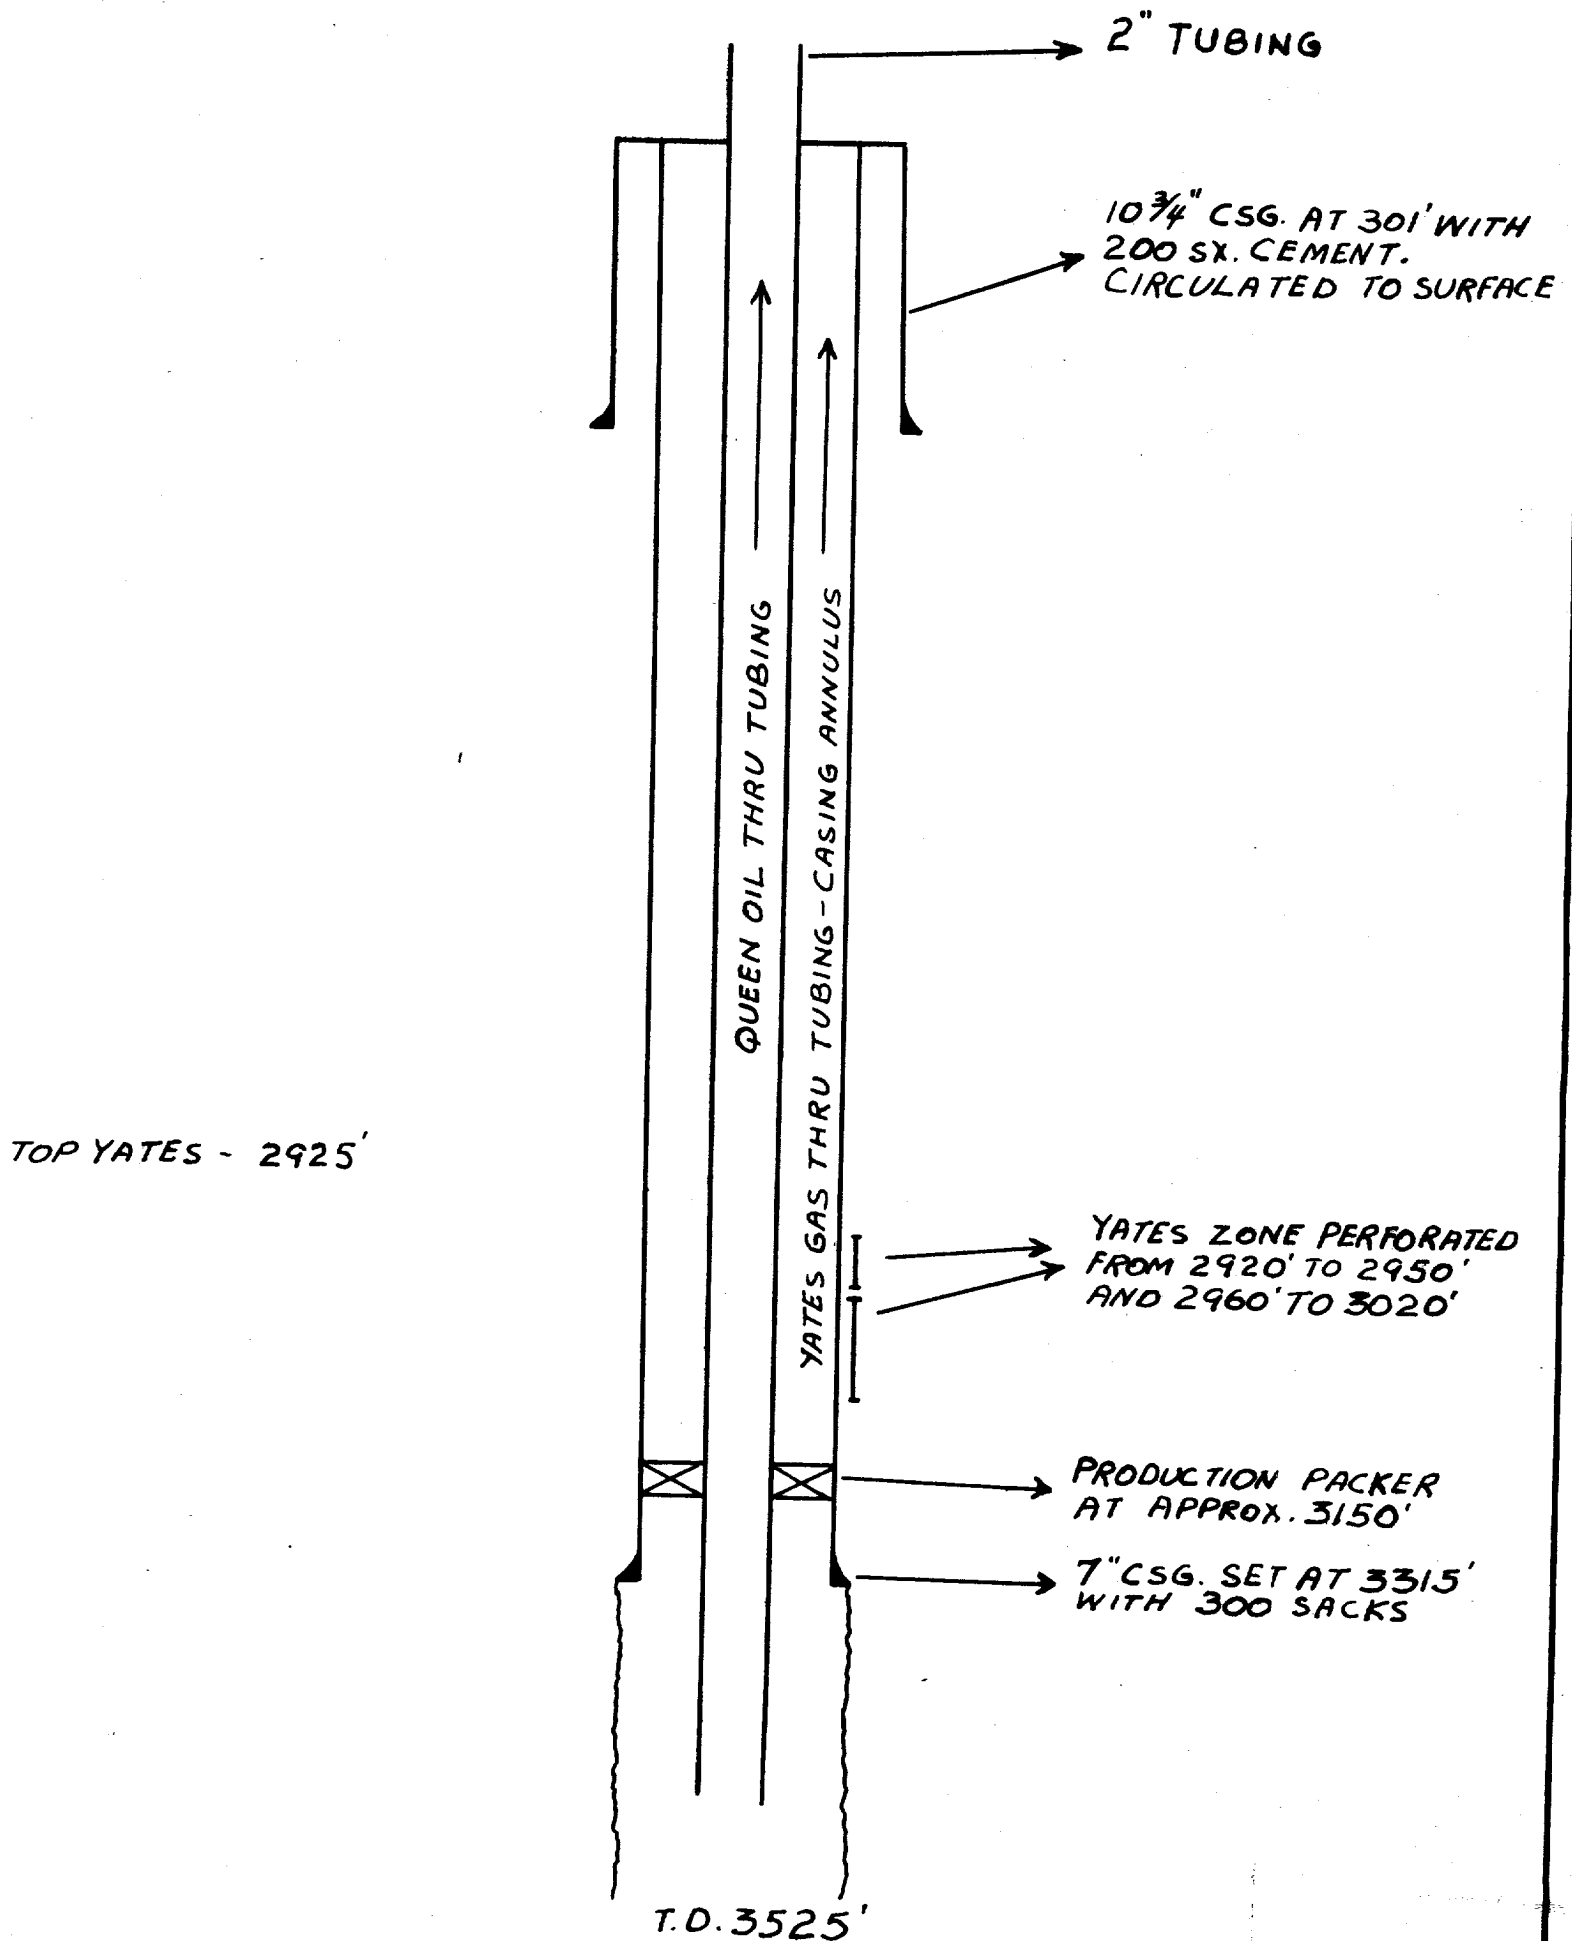

A.C.