


DIAGRAMATIC SKETCH SHOWING DUAL COMPLETION 1. FALLATION

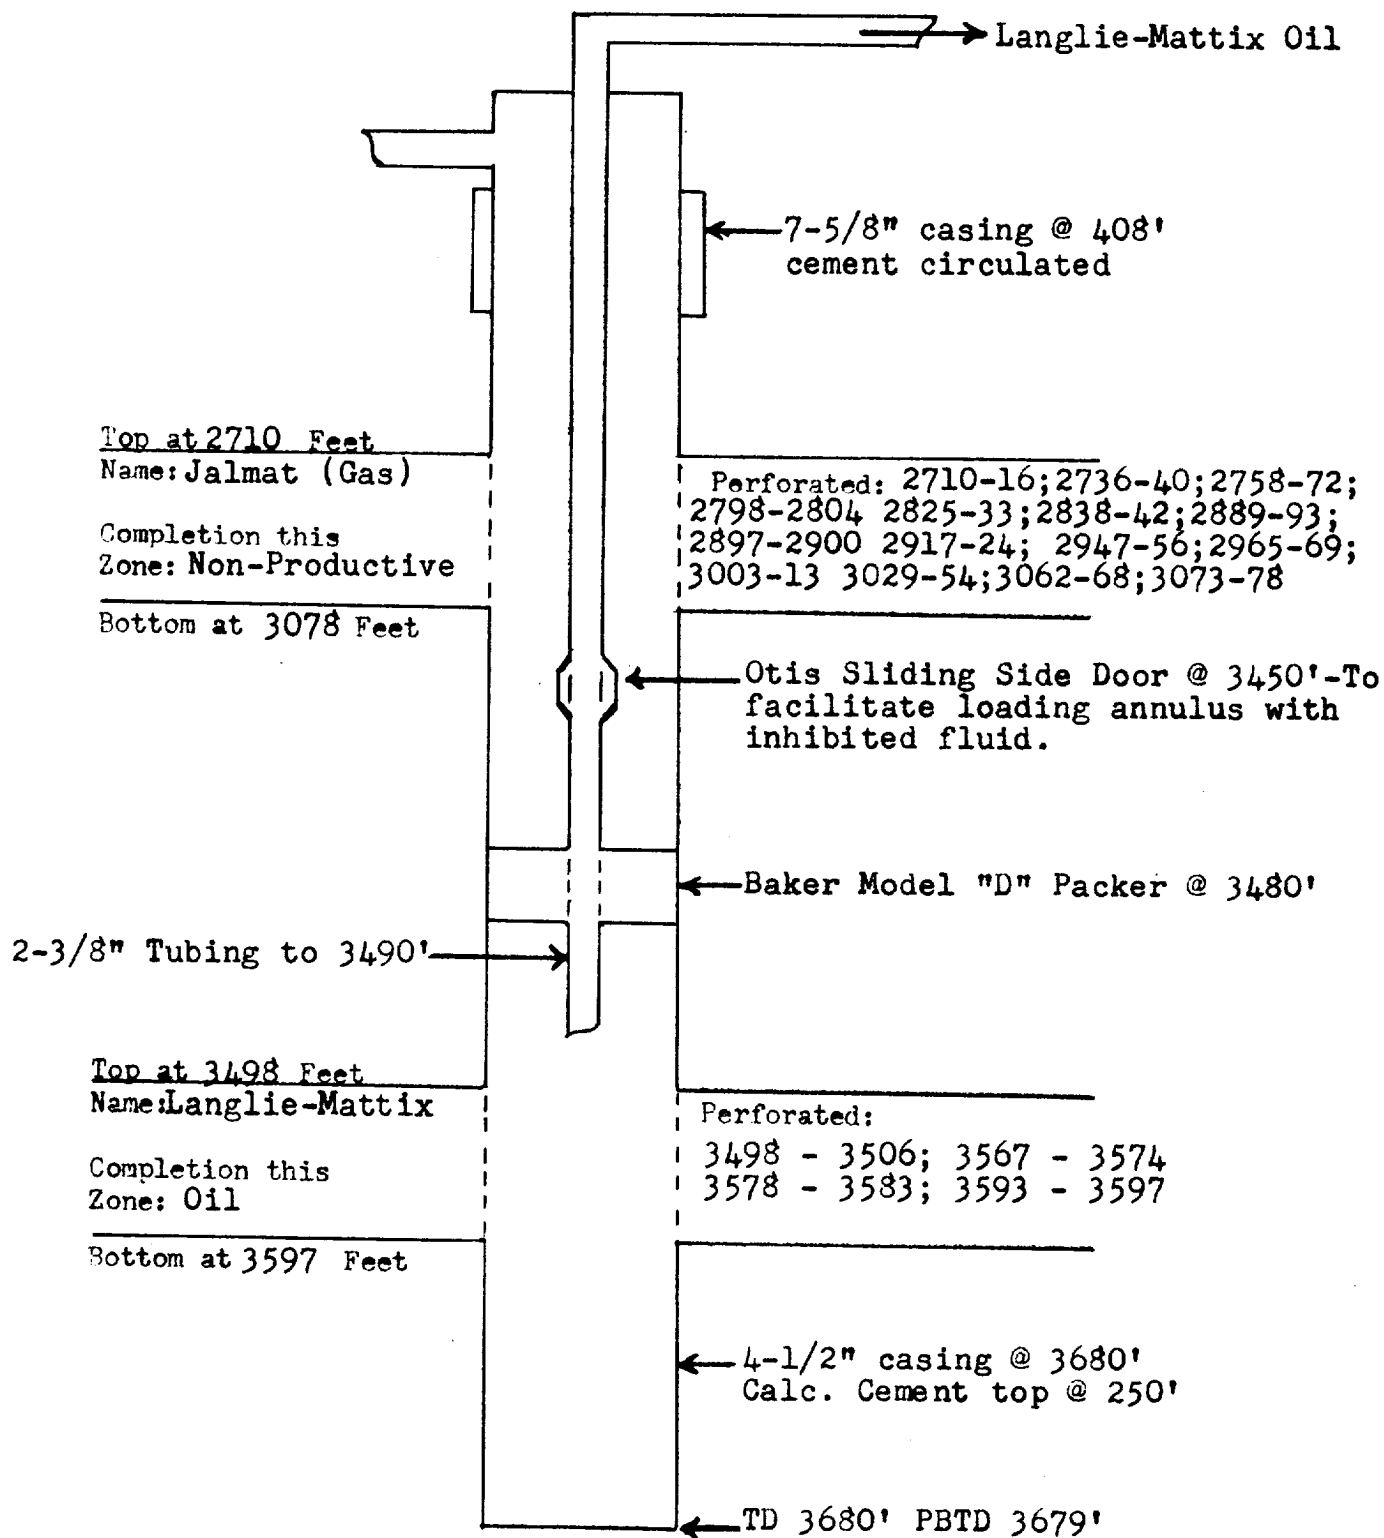

COMPANY: TEXACO Inc.

LEASE: E. D. Fanning Well No. 6

FIELD: Langlie-Mattix

DATE: June 29, 1960