


Texas Pacific Oil Company, Inc.
Portland Myers - Well No. 2
Lease No. NM 7488
Sec. 5 T-24-S, R-37-E
660' FSL 990' FWL

PROPOSED INSTALLATION.

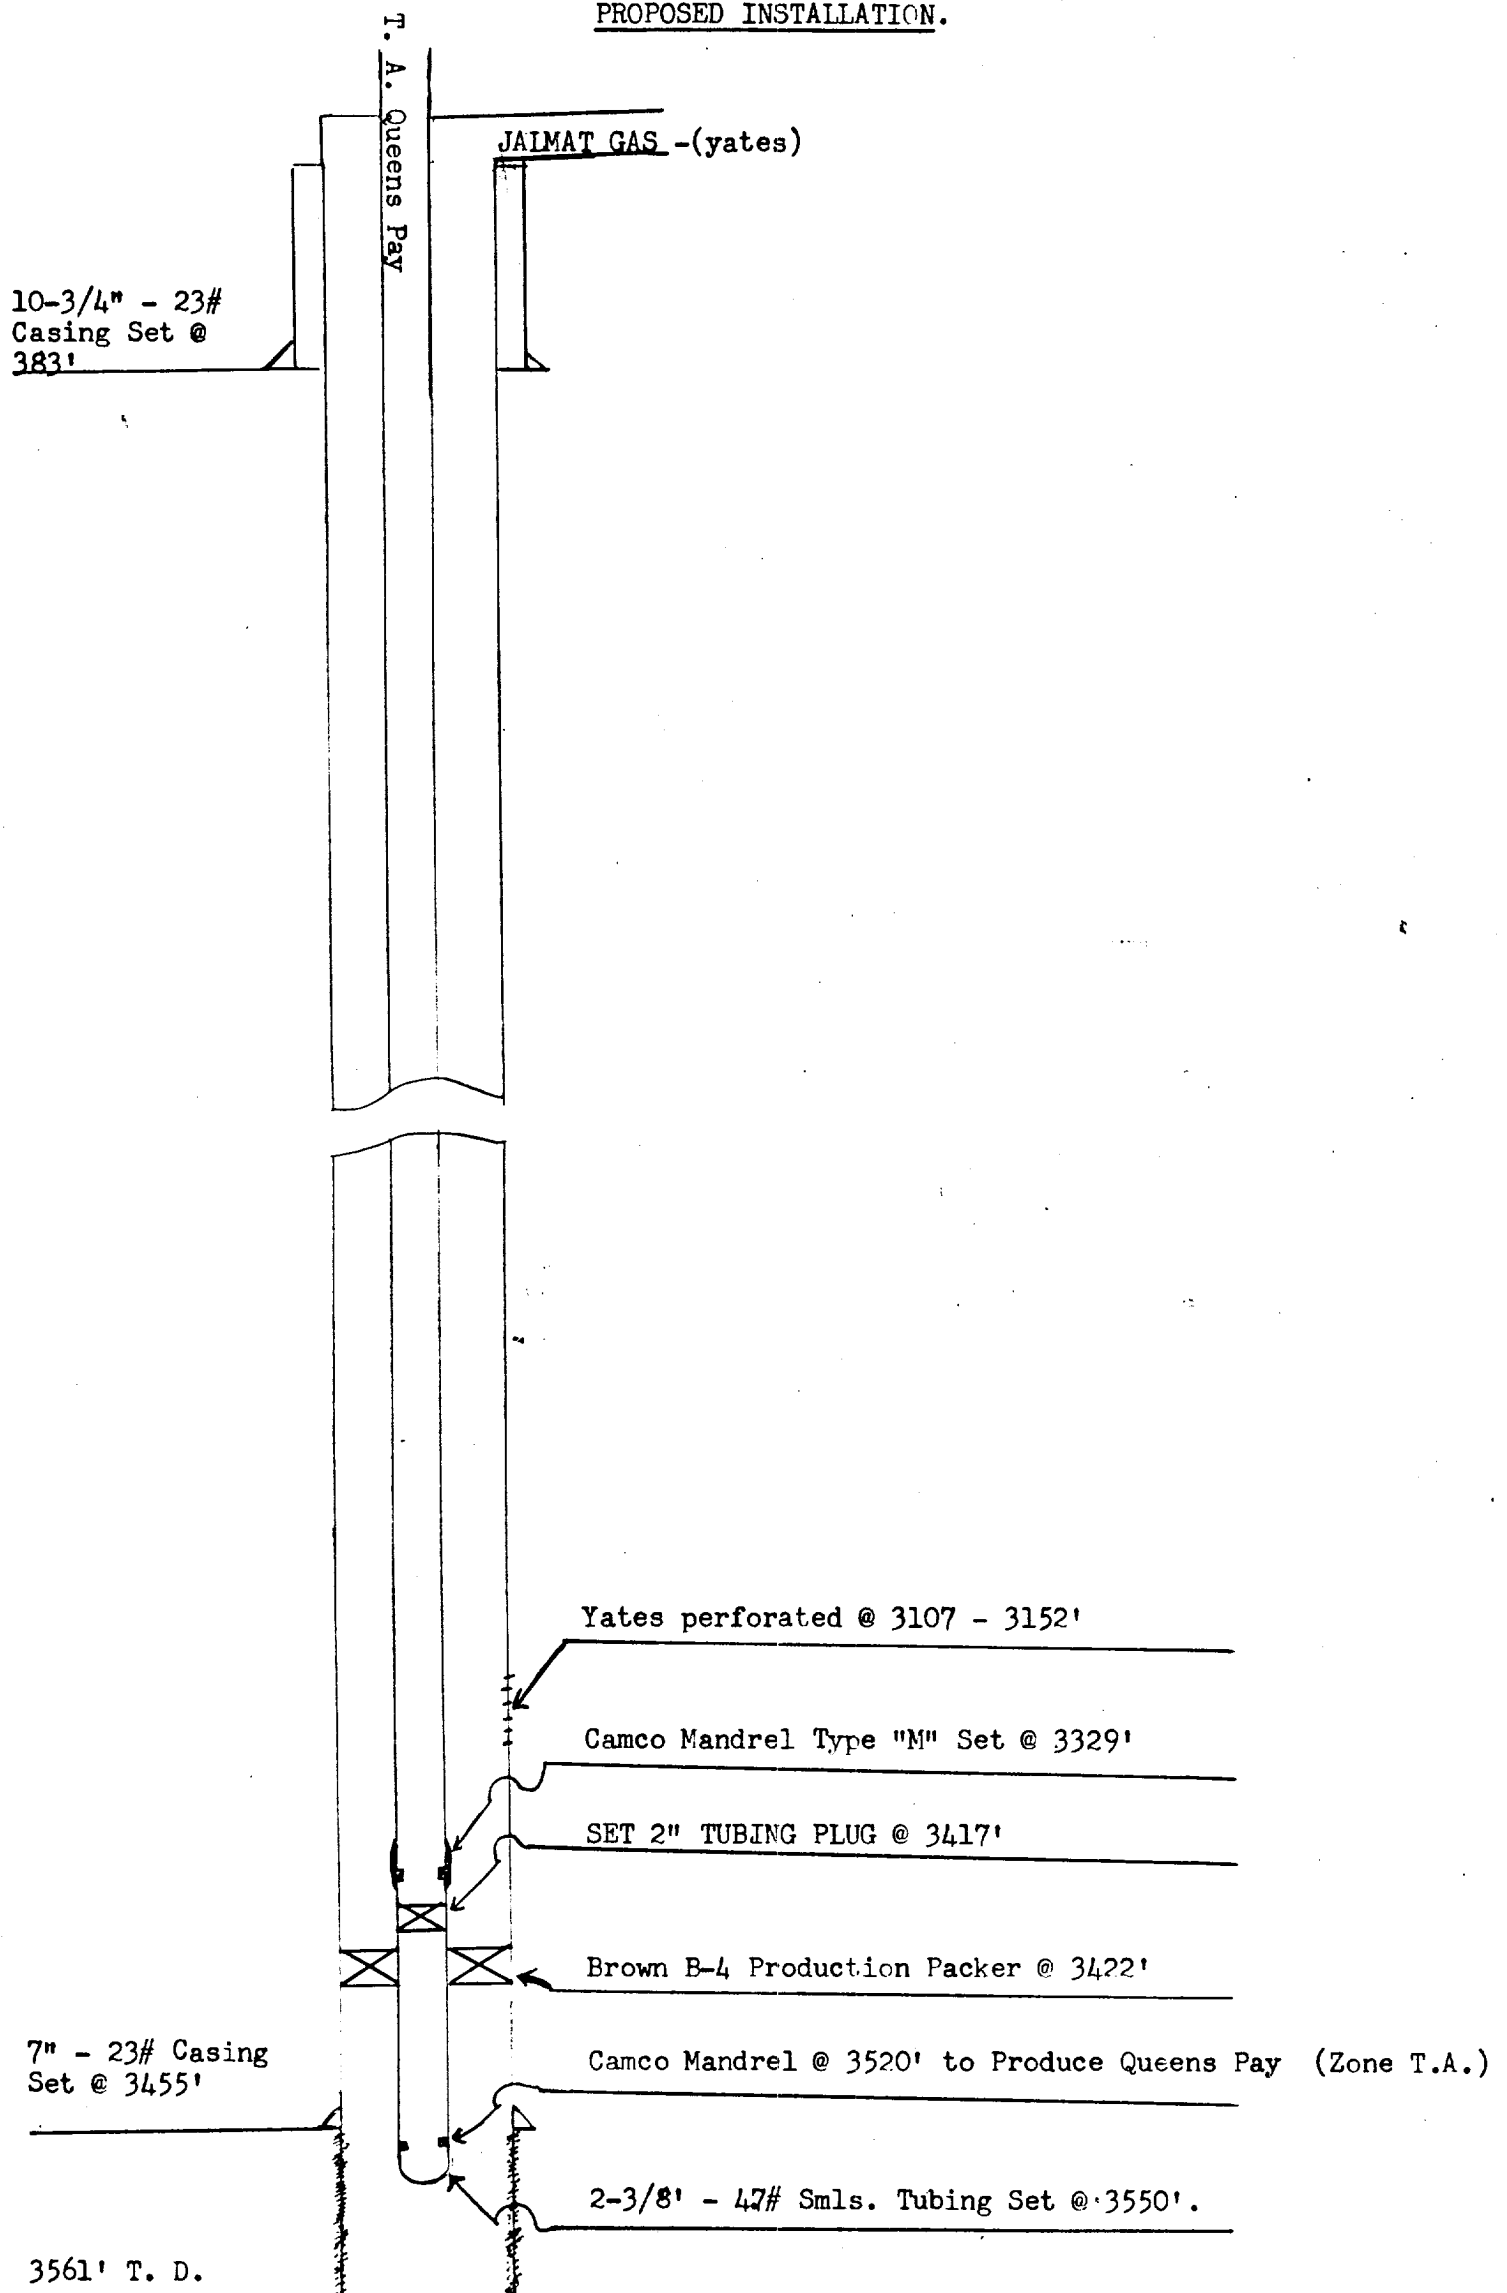

RECEIVED

JUL 12 1971

OIL CONSERVATION COMM.
HOBBS, N. M.