


DIAGRAMATIC SKETCH SHOWING DUAL COMPLETION INSTALLATION

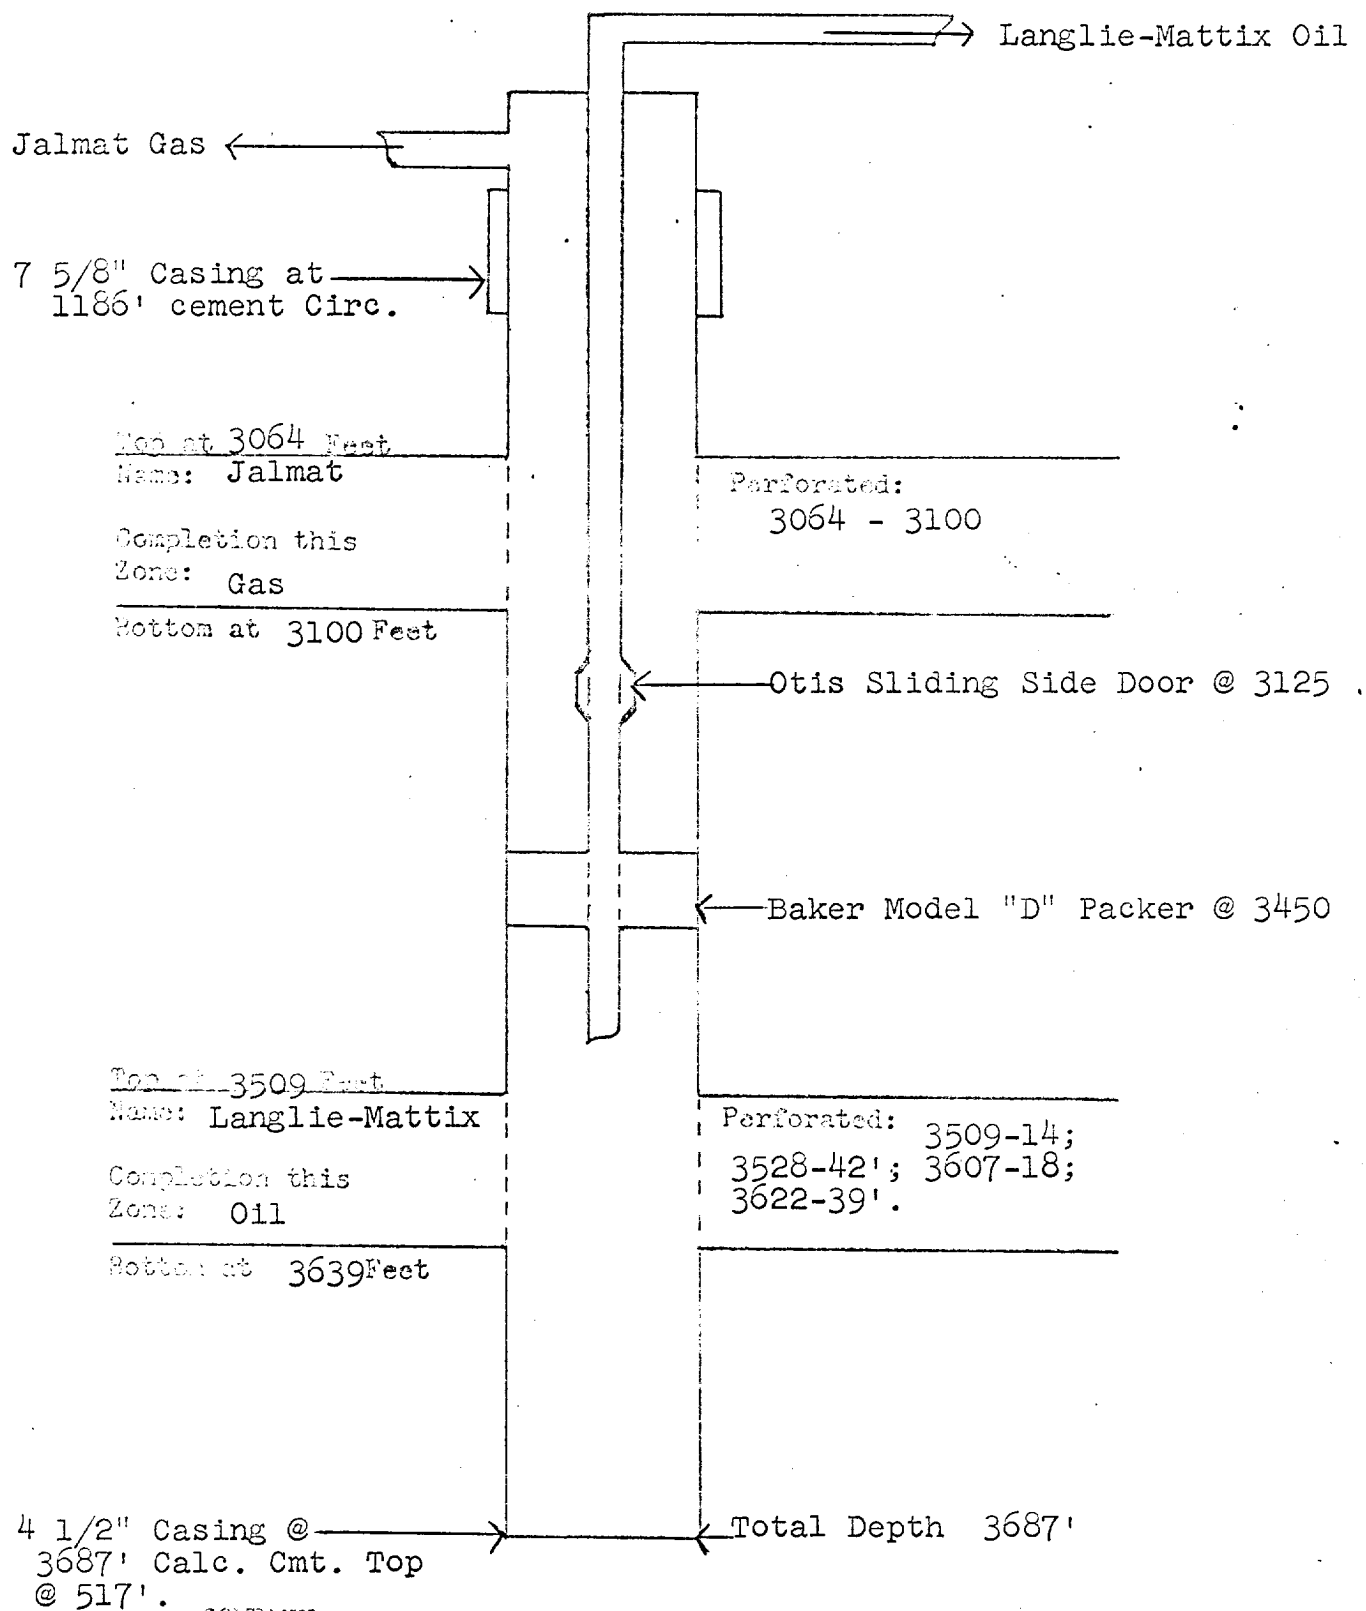

COMPANY:

TEXACO Inc.

LEASE:

E. D. Fanning Well No. 7

FIELD:

Jalmat (Gas) and Langlie-Mattix

DATE:

July 6, 1961