

CONVERSION OF MYERS "B" WELL NO 14 TO SALT WATER DISPOSAL

- 1) SPOT 25 SACKS INCOR CEMENT FROM 5550 - 5800 ACROSS BLINBRY PERFS
- 2) CUT AND PULL 5 1/2" CASING AT 5200' TOP OF CMT AT 5200 BY TEM. SURVEY
- 3) SPOT 20 SACKS OF INCOR CEMENT FROM 5150 TO 5250 IN AND OUT OF 5 1/2" CASING STUB
- 4) SPOT 25 SACKS OF CEMENT FROM 4900 TO 5000 ACROSS TOP OF GLORIETA


PROPOSED WORK

WATER DISPOSAL
IN OPEN HOLE FROM
3901' - 4900'

SPOT 25 SACKS CEMENT
FROM 4900 - 5000

SPOT 20 SACKS IN AND OUT OF STUB
CUT & PULL 5 1/2" CASING 5200'

SPOT 25 SACKS OF
CEMENT FROM
5550 - 5800

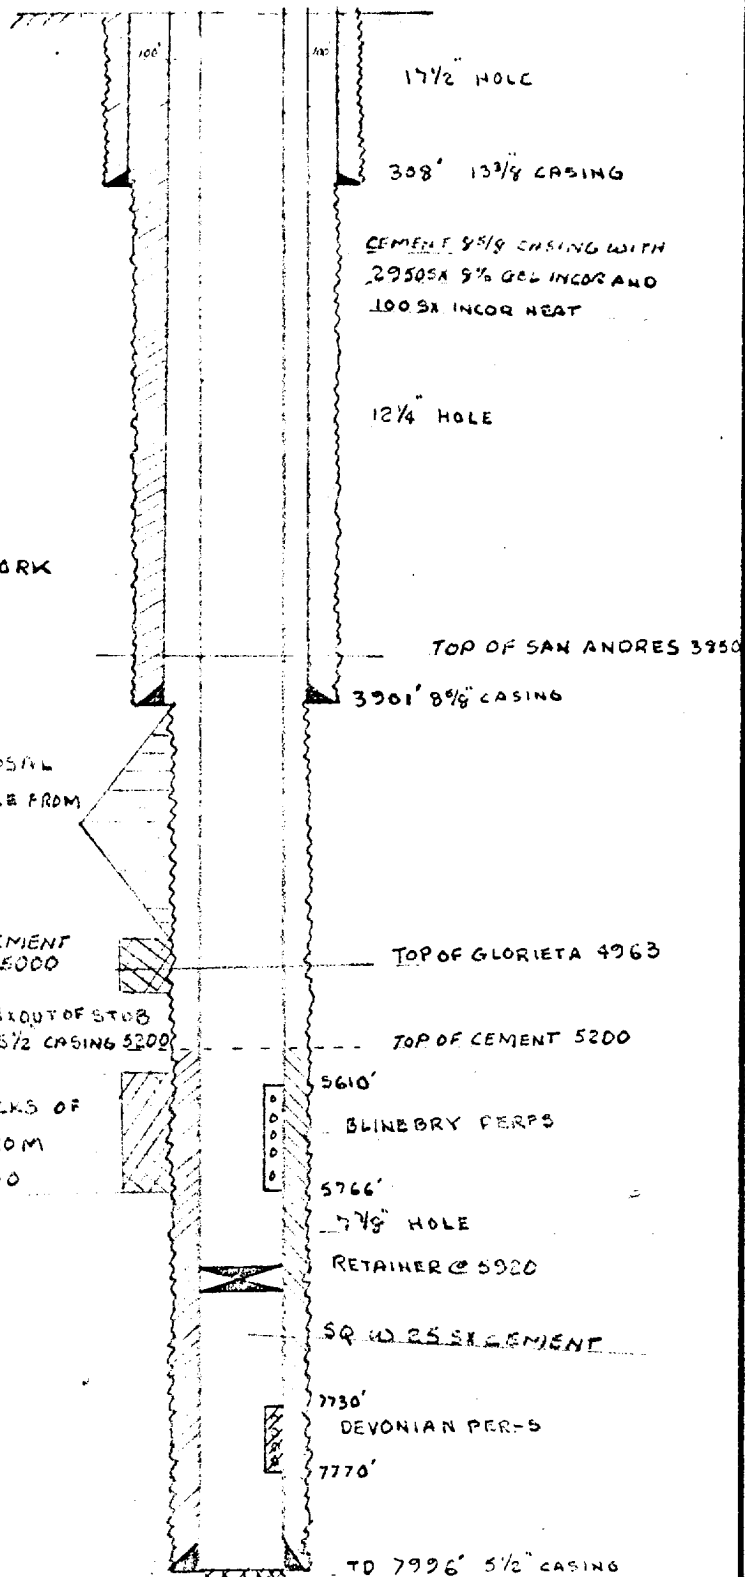

PAN AMERICAN PETROLEUM CORPORATION

SCALE:

MYERS "B" WELL NO 14

FOURTH BLINBRY FIELD

DRG.
NO.

S/CHAS