


HOBBS OFFICE D. C. C.

Multiple Completion Head
Ground Level

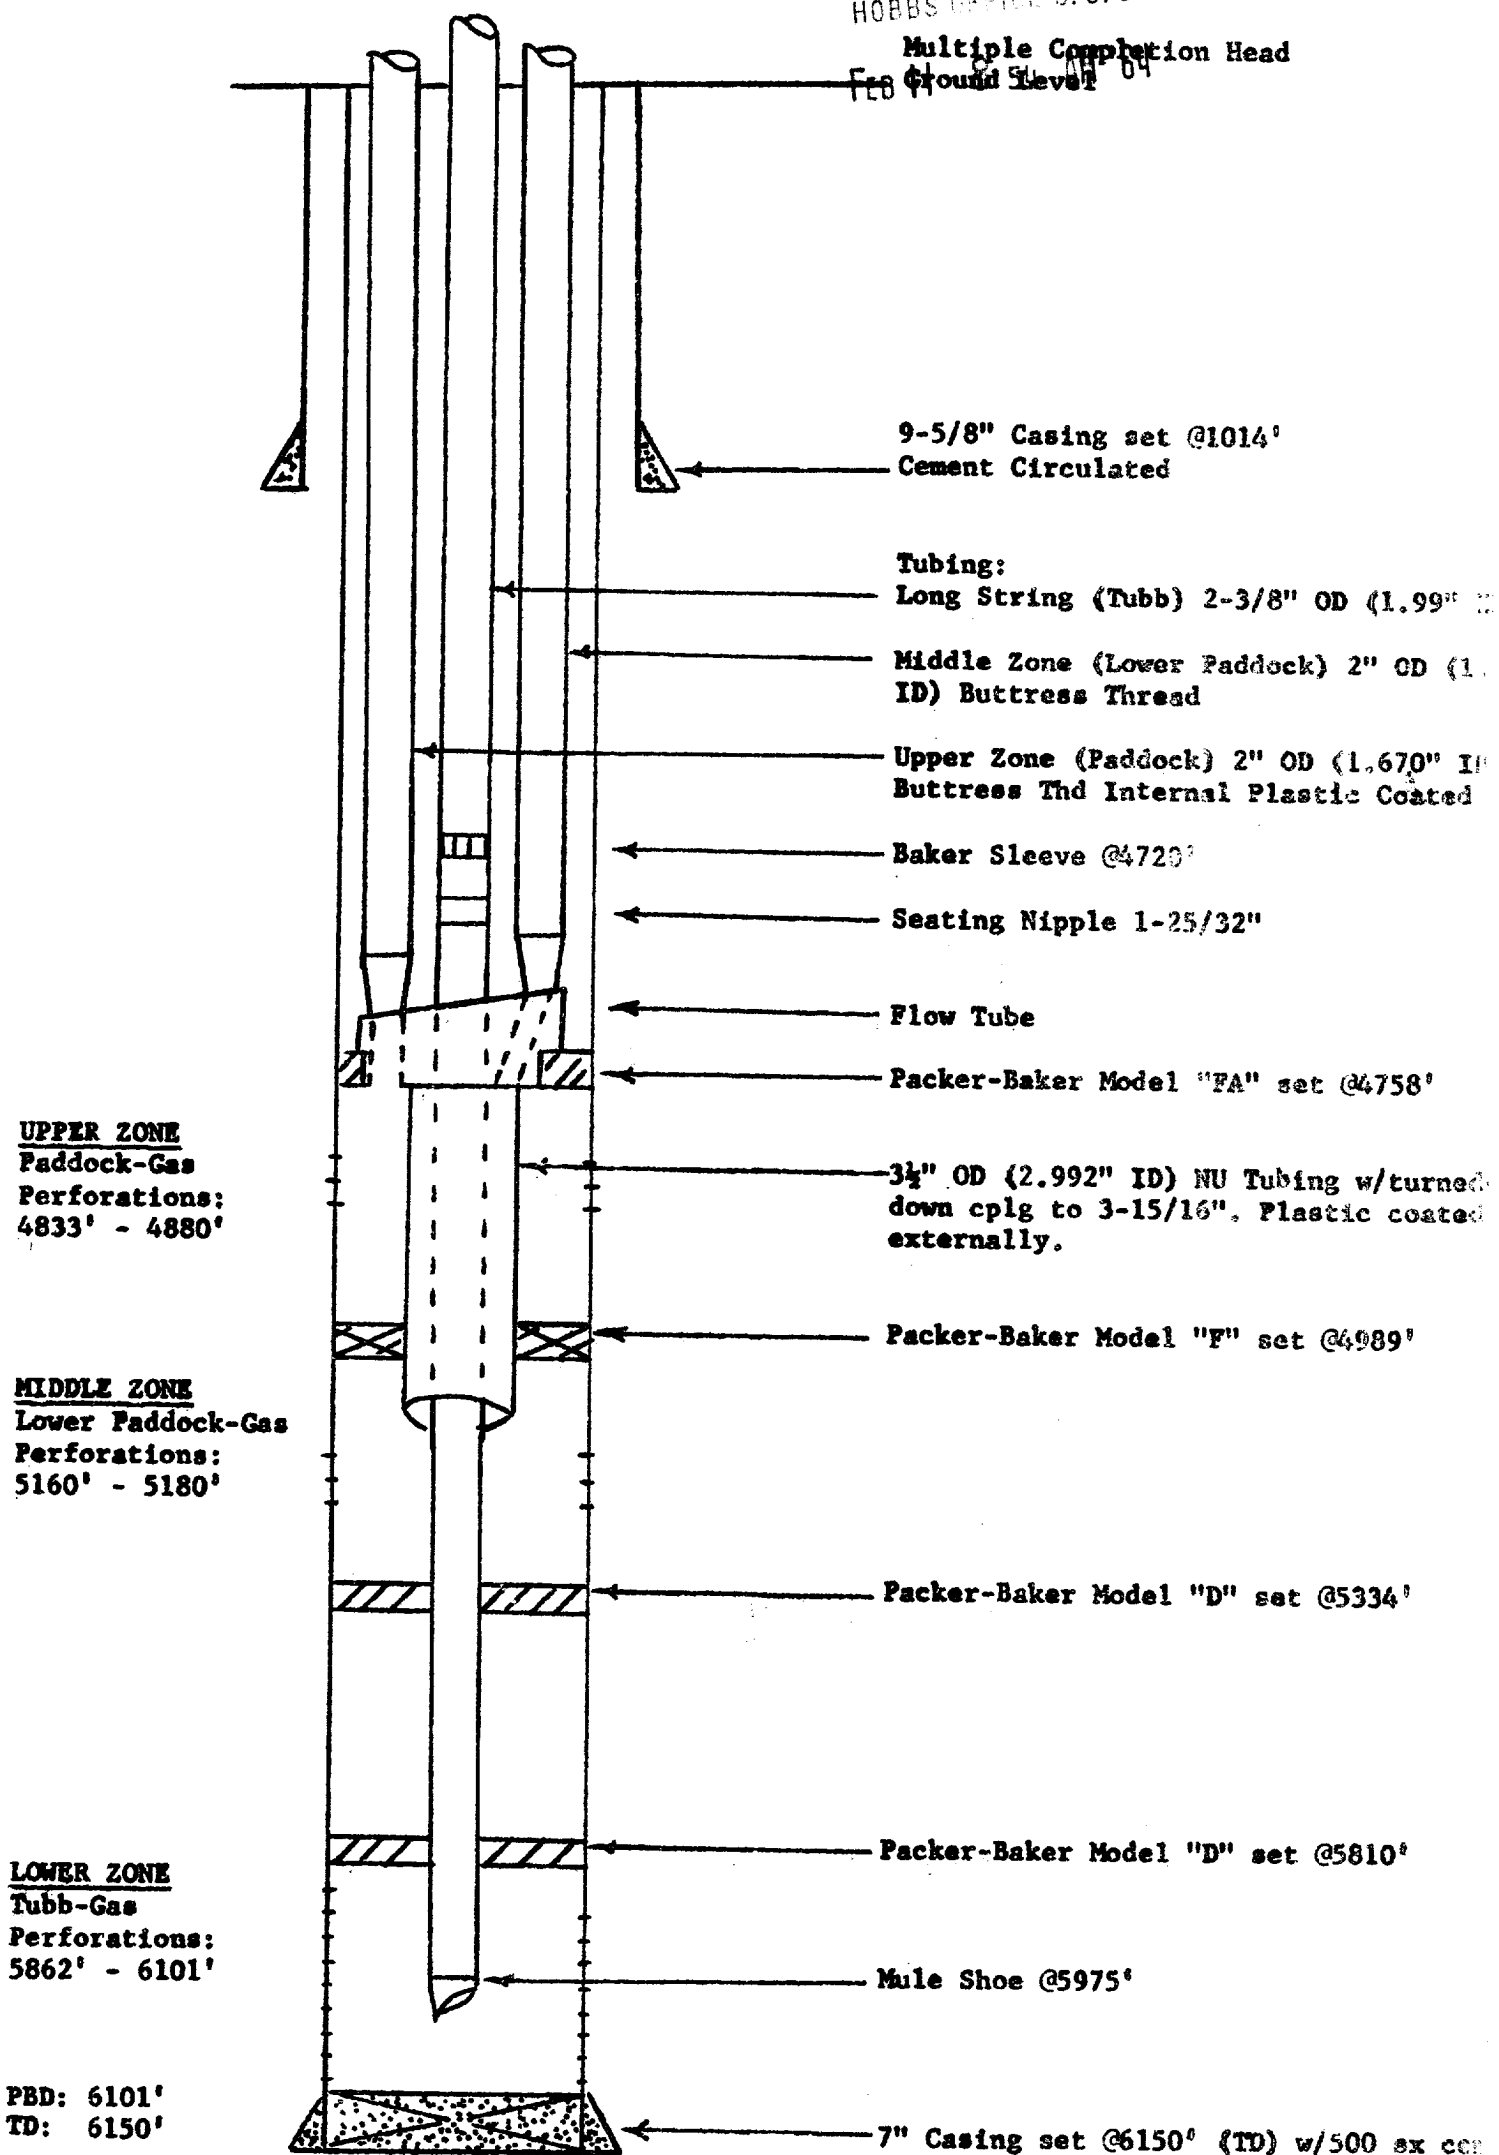

PAN AMERICAN PETROLEUM CORPORATION

Diagrammatic Sketch - Multiple Completion Equipment Installation - South Mattix Unit Well #1
(Unit 0, Section 15, T-24-S, R-37-E) Lea County, New Mexico.