

WELLBORE DIAGRAM


MATTIX NO. 1

SEC.10-T24S-R37E

660'FSL,1830'FEL

3253' DF
3244' GR

2-7/8" TUBING @5720'
W/SN @5688'

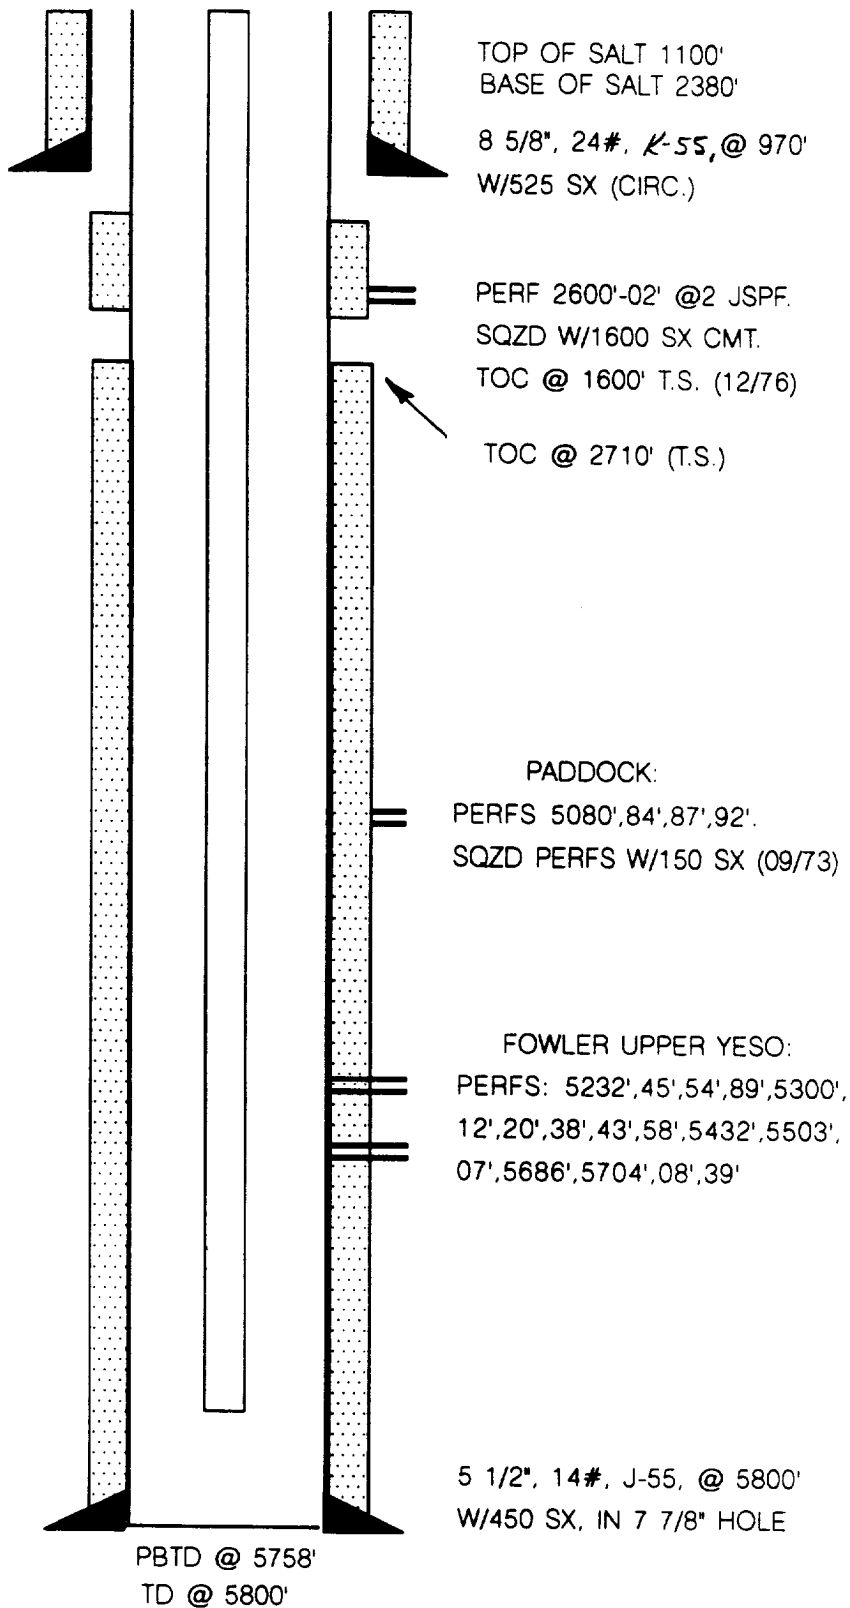

API# 30025-24276

BY: JOEL PORTER

DATE: 05/05/94