

PROPOSED P+A

MATTIX NO. 1

SEC.10-T24S-R37E

660'FSL, 1830'FEL

P+A MARKER

SURFACE PLUG:

PERF @ 980'. CIRCULATE
CMT TO SFC IN 8 5/8" X
5 1/2" ANNULUS. FILL 5 1/2"
W/CMT FROM 980' TO SFC.

SALT PLUGS:

TOP - 25 SX @ 1009' - 1250'
BASE - 25 SX @ 2259' - 2500'

WATERFLOOD ZONE PLUG:

50 SX CMT PLUG:
2809' - 3290'


PADDOCK * FOWLER UPPER YESO PLUG:

30 SX CMT PLUG:
4911' - 5200'

CIBP @ 5200'

FORMATION TOPS:

TANSILL - 2368'
YATES - 2505'
7R - 2796'
QUEEN - 3284'
SA - 3908'

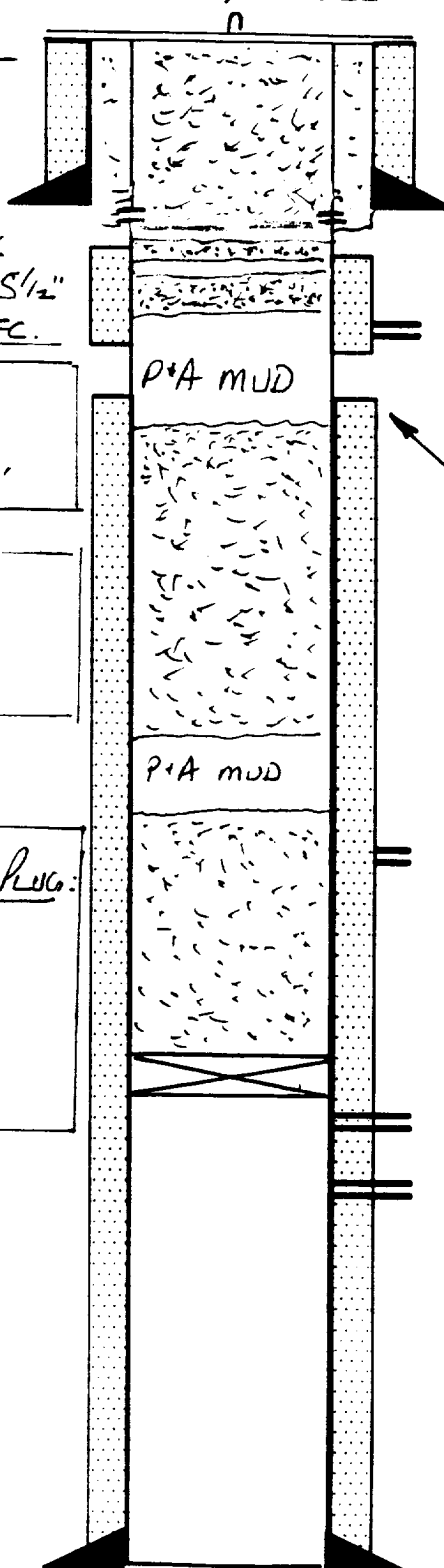

TOP OF SALT 1100'
BASE OF SALT 2380'

8 5/8", 24#, K-55 @ 970'
W/525 SX (CIRC.)

PERF 2600'-02' @ 2 JSPF.
SQZD W/1600 SX CMT.
TOC @ 1600' T.S. (12/76)

TOC @ 2710' (T.S.)

PADDOCK:

PERFS 5080', 84', 87', 92'.
SQZD PERFS W/150 SX (09/73)

FOWLER UPPER YESO:

PERFS: 5232', 45', 54', 89', 5300',
12', 20', 38', 43', 58', 5432', 5503',
07', 5686', 5704', 08', 39'

5 1/2", 14#, J-55, @ 5800'
W/450 SX, IN 7 7/8" HOLE

PBTD @ 5758'

TD @ 5800'

API# 30025-24276

BY: JOEL PORTER

DATE: 05/05/94