


PURGE
DIESEL
TANKS
8' X 27'

WATER
TANK
12' X 21'

MUD
PUMP
14' X 27'

LIGHT
PLANT
4' X 8'

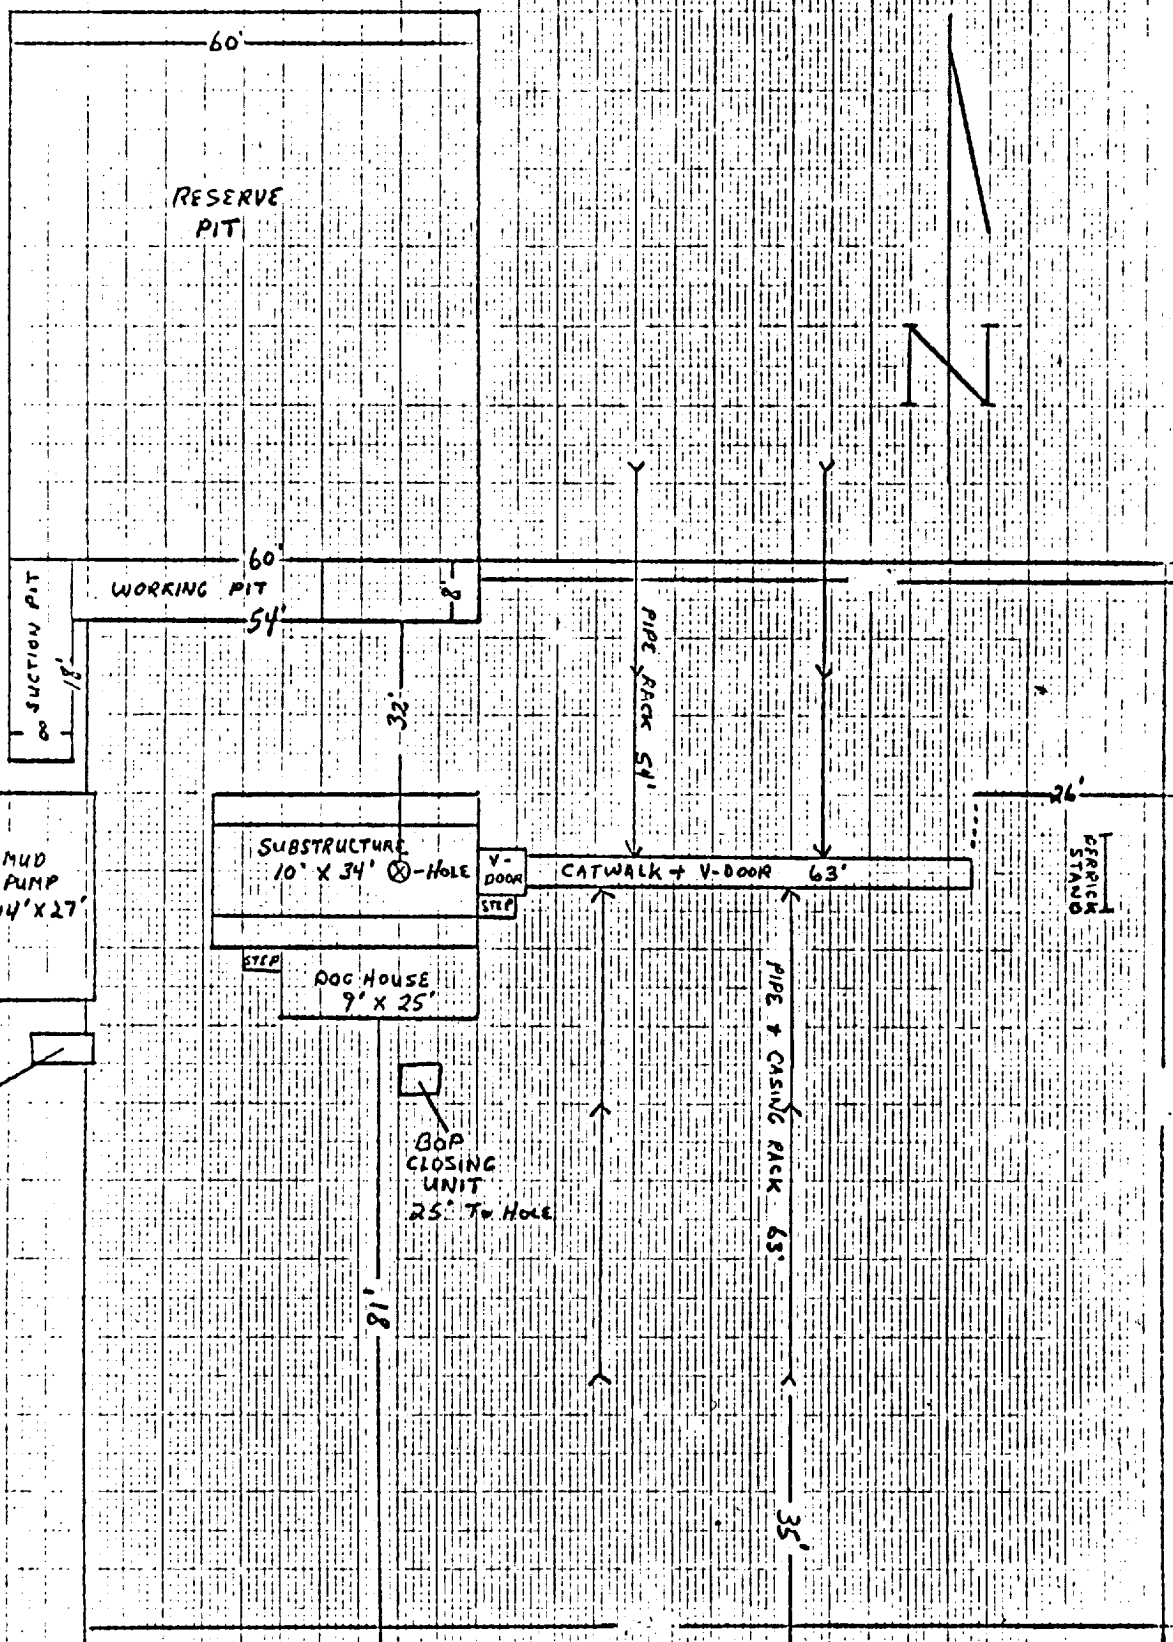

GENERAL RIG LAYOUT

3/16" INCH = 5 FT.

Cement Bond Log
10-25-84