

NO. OF COPIES RECEIVED		
DISTRIBUTION		
SANTA FE		
FILE		
U.S.G.S.		
LAND OFFICE		
OPERATOR		

NEW MEXICO OIL CONSERVATION COMMISSION

Form C-101
Revised 1-1-65 *3-18-74*

5A. Indicate Type of Lease	
STATE <input checked="" type="checkbox"/>	FEE <input type="checkbox"/>
5. State Oil & Gas Lease No.	
E-5014	

APPLICATION FOR PERMIT TO DRILL, DEEPEN, OR PLUG BACK

1a. Type of Work		7. Unit Agreement Name	
b. Type of Well DRILL <input checked="" type="checkbox"/> DEEPEN <input type="checkbox"/> PLUG BACK <input type="checkbox"/>		8. Farm or Lease Name	
OIL WELL <input checked="" type="checkbox"/> GAS WELL <input type="checkbox"/> OTHER <input type="checkbox"/>		Joannie	
2. Name of Operator		9. Well No.	
J. Cecil Rhodes		2	
3. Address of Operator		10. Field and Pool, or Wildcat	
c/o Oil Reports & Gas Services, Inc., Box 763, Hobbs, N.M. 88240		E K Yates-SR-Queen	
4. Location of Well		12. County	
UNIT LETTER G LOCATED 1980 FEET FROM THE North LINE		Lea	
AND 2310 FEET FROM THE East LINE OF SEC. 8 TWP. 18S RGE. 34 E NMPM			
19. Proposed Depth		19A. Formation	20. Rotary or C.T.
4600		Penrose	Rotary
21. Elevations (Show whether DF, RT, etc.)	21A. Kind & Status Plug. Bond	21B. Drilling Contractor	22. Approx. Date Work will start
4033.1 GL	Blanket	Leatherwood Drilg Co.	3-5-74

PROPOSED CASING AND CEMENT PROGRAM

SIZE OF HOLE	SIZE OF CASING	WEIGHT PER FOOT	SETTING DEPTH	SACKS OF CEMENT	EST. TOP
11	8-5/8	24#	320	circ	circ
7-7/8	4-1/2	9.5#	4600	400	2850

APPROVAL VALID
FOR 90 DAYS UNLESS
DRILLING COMMENCED,
EXPIRES 5-5-74

IN ABOVE SPACE DESCRIBE PROPOSED PROGRAM; IF PROPOSAL IS TO DEEPEN OR PLUG BACK, GIVE DATA ON PRESENT PRODUCTIVE ZONE AND PROPOSED NEW PRODUCTIVE ZONE. GIVE BLOWOUT PREVENTER PROGRAM, IF ANY.

I hereby certify that the information above is true and complete to the best of my knowledge and belief.

Signed *J. Cecil Rhodes* Title Agent Date 1-18-74

(This space for State Use)

APPROVED BY *[Signature]* TITLE _____ DATE _____

CONDITIONS OF APPROVAL, IF ANY:

NEW MEXICO OIL CONSERVATION COMMISSION
WELL LOCATION AND ACREAGE DEDICATION PLAT

Form No. 1
Revised 10-1-73

All distances must be from the outer boundaries of the section.


Name of Owner CECIL RHODES		Name of Owner JOANNIE		Section No. 2	
Section No. 8	Range 18 SOUTH	Range 34 EAST	County LEA		
Year 1980	North Arrow NORTH	Section No. 2310	East Arrow EAST		Section No. 40
Acres 4033.1 GL		Tract Description Penrose		Tract Description E K Yates-Seven Rivers-Queen	

- Outline the acreage dedicated to the subject well by colored pencil or hatchure marks on the plat below.
- If more than one lease is dedicated to the well, outline each and identify the ownership thereof (both as to working interest and royalty).
- If more than one lease of different ownership is dedicated to the well, have the interests of all owners been consolidated by communitization, unitization, force-pooling, etc?

☐ Yes ☐ No If answer is "yes," type of consolidation _____

If answer is "no," list the owners and tract descriptions which have actually been consolidated (if reverse side of this form if necessary) _____

Nonallowable will be assigned to the well until all interests have been consolidated (by communitization, unitization, force-pooling, or otherwise) or until a non-standard unit, eliminating such interests, has been approved by the Commission.

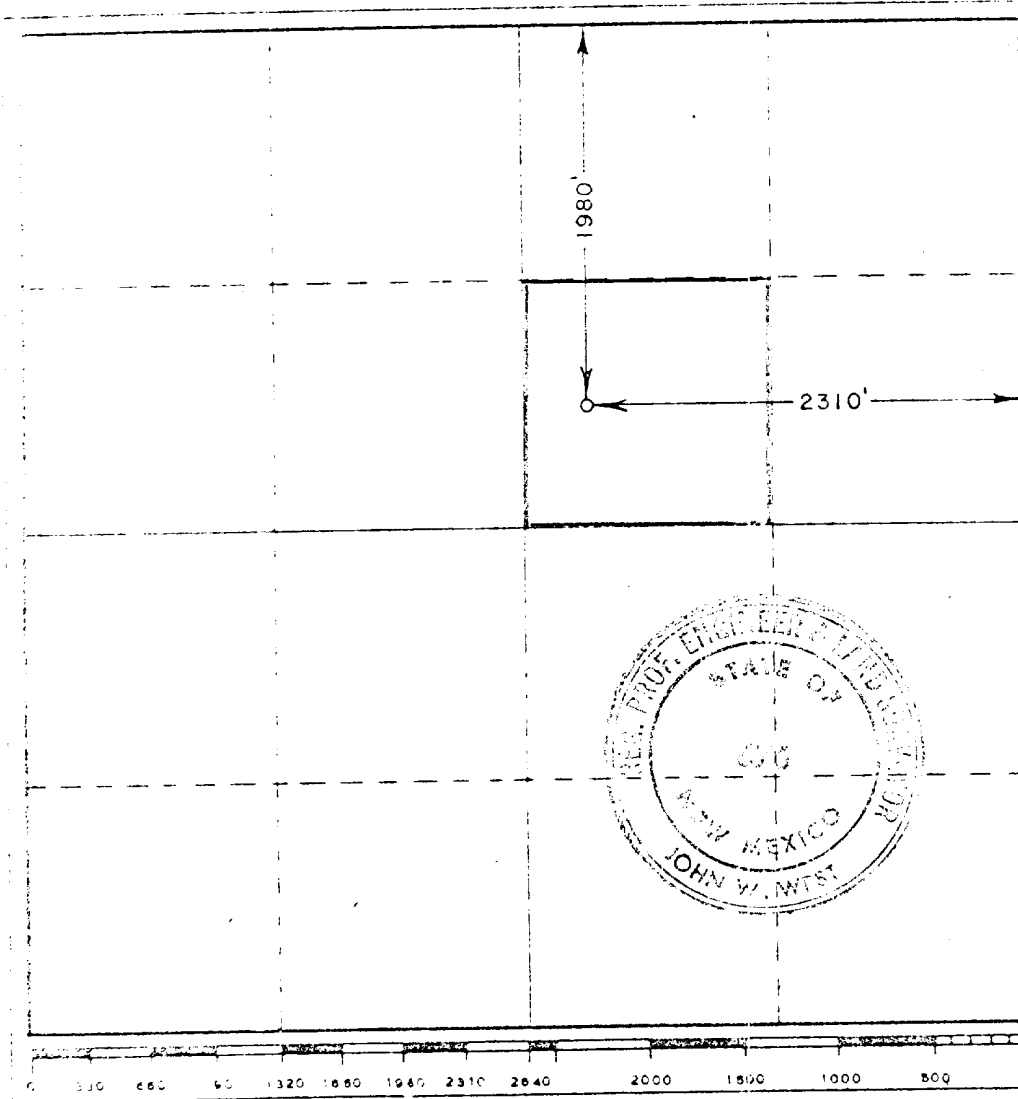

CERTIFICATION

I hereby certify that the information contained herein is true and complete to the best of my knowledge and belief.

W. L. Smith

Agent

J. Cecil Rhodes

10/2/73

I hereby certify that the well location shown on this plat was plotted from field notes of actual surveys made by me or under my supervision, and that the same is true and correct to the best of my knowledge and belief.

Date Surveyed

OCTOBER 2, 1973

Registered Professional Engineer and/or Land Surveyor

John W. West

Certificate No.

676