


FIELD <u>Talmat Yates</u>	OPERATOR <u>Phillips Petroleum Co.</u>	DATE <u>Aug 31, 1977</u>
LEASE <u>C.D. Woolworth</u>	WELL LOCATION <u>1650' FN and 2310' FW lines</u> <u>19 F-26-24S-36E, Lea County, New Mexico</u>	

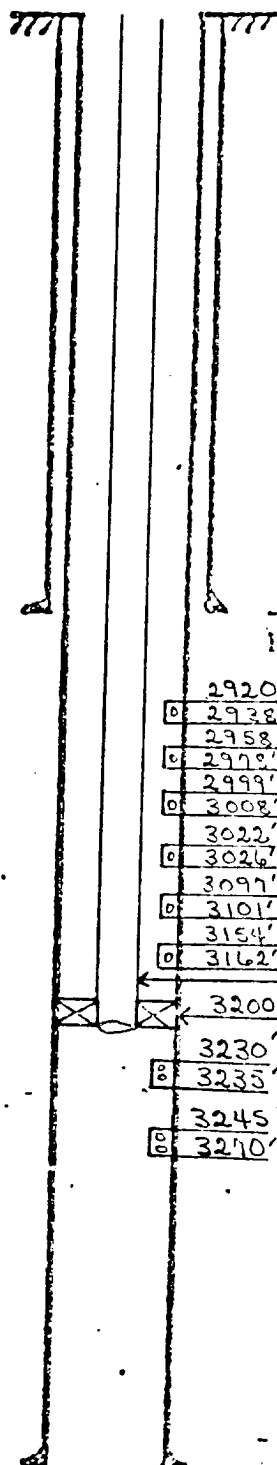

28.55 # X-42

8 5/8 " casing set at 1333 ' with 700 sx of Class "H" cement
Hole size 11 " 100 sx cmt circ.

2920'
O 2938'
2958'
O 2978'
2999'
O 3008'
3022'
O 3026'
3097'
O 3101'
3154'
O 3162'

squeezed off

3 1/2 " OD, 9.3 #/ft 3-55; 8nd EUE
pkv

3200'
3230'
O 3235'
3245'
O 3270'

15.5 # K-55

5 1/2 " casing set at 3350 ' with 400 sx of Class "H" cement
Total Depth 3350 ' Hole size 7 7/8 " TOC 2550' Jry T.S.